




**ENVIRONMENT WAIKATO
WAIKATO RIVER : CROSSECTION 141
Waste Water Treatment Outlet**

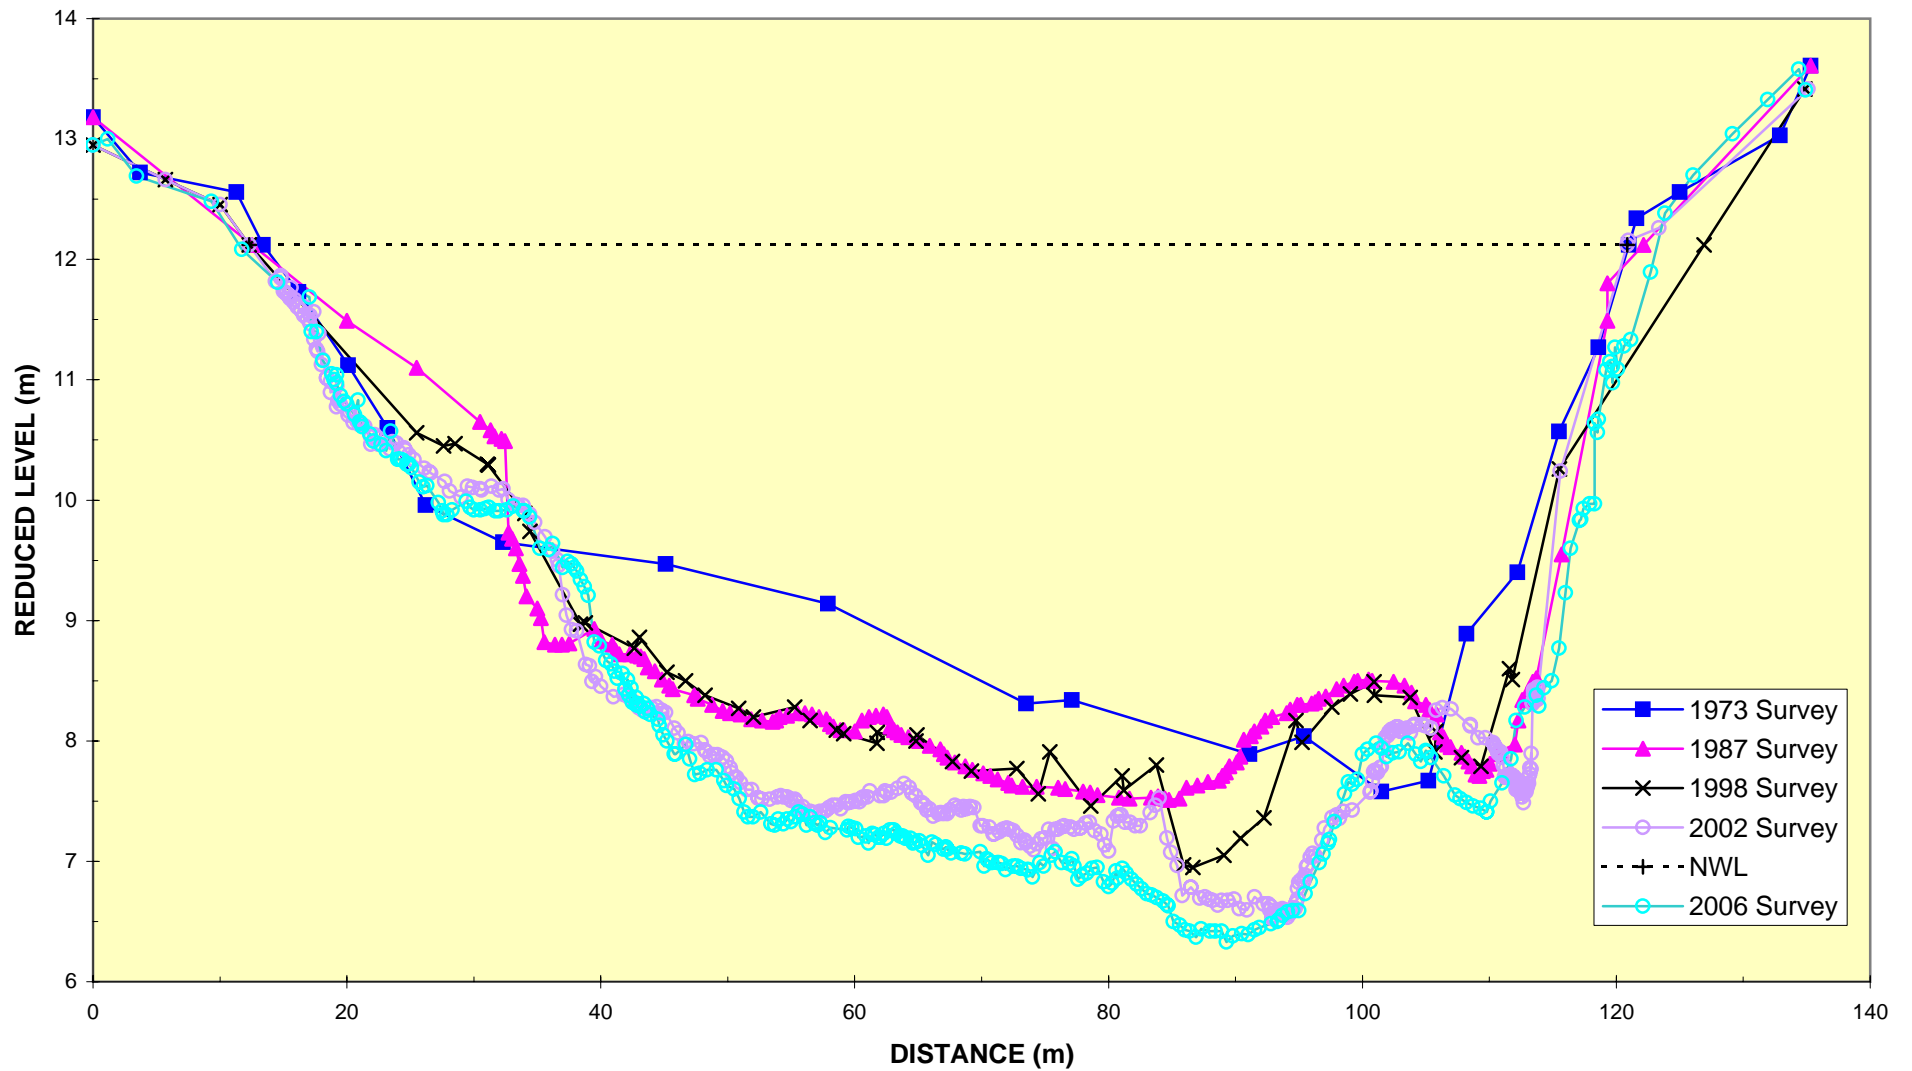


ENVIRONMENT WAIKATO WAIKATO RIVER : CROSSECTION 141A

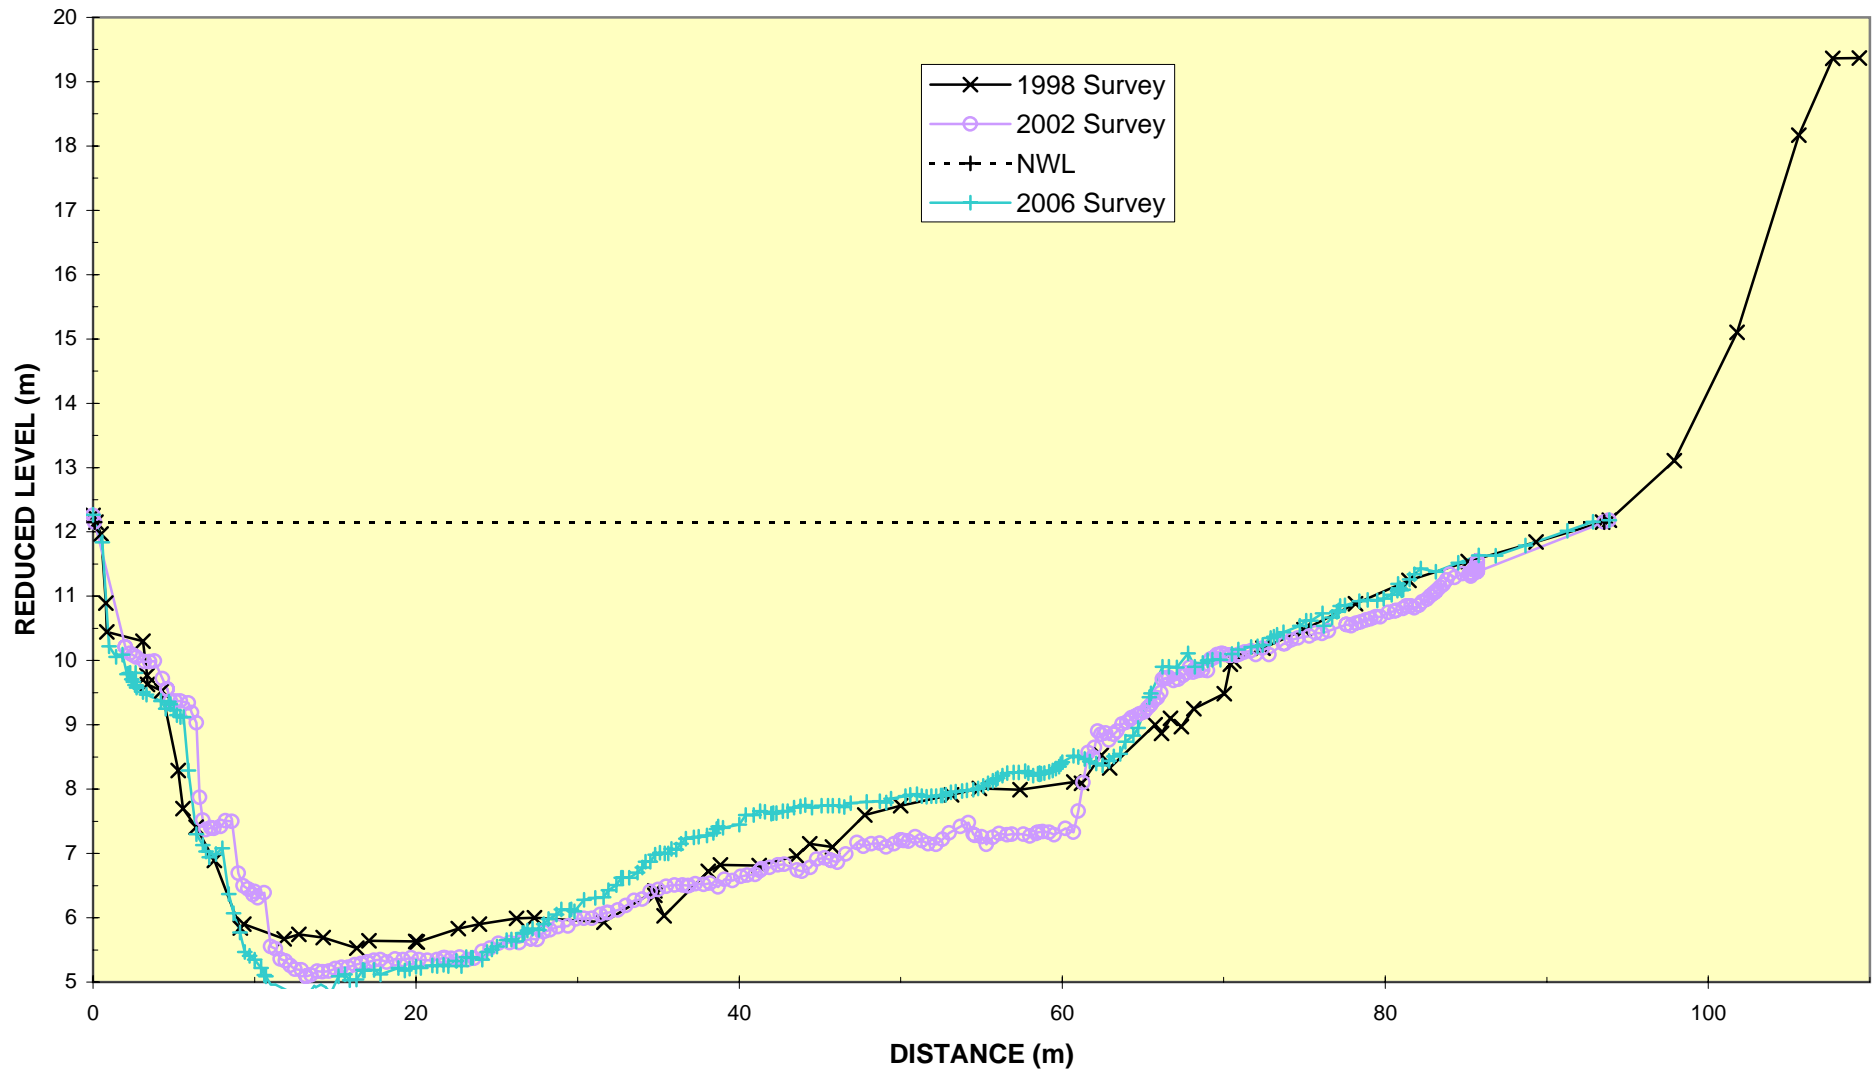


ENVIRONMENT WAIKATO WAIKATO RIVER : CROSSECTION 142

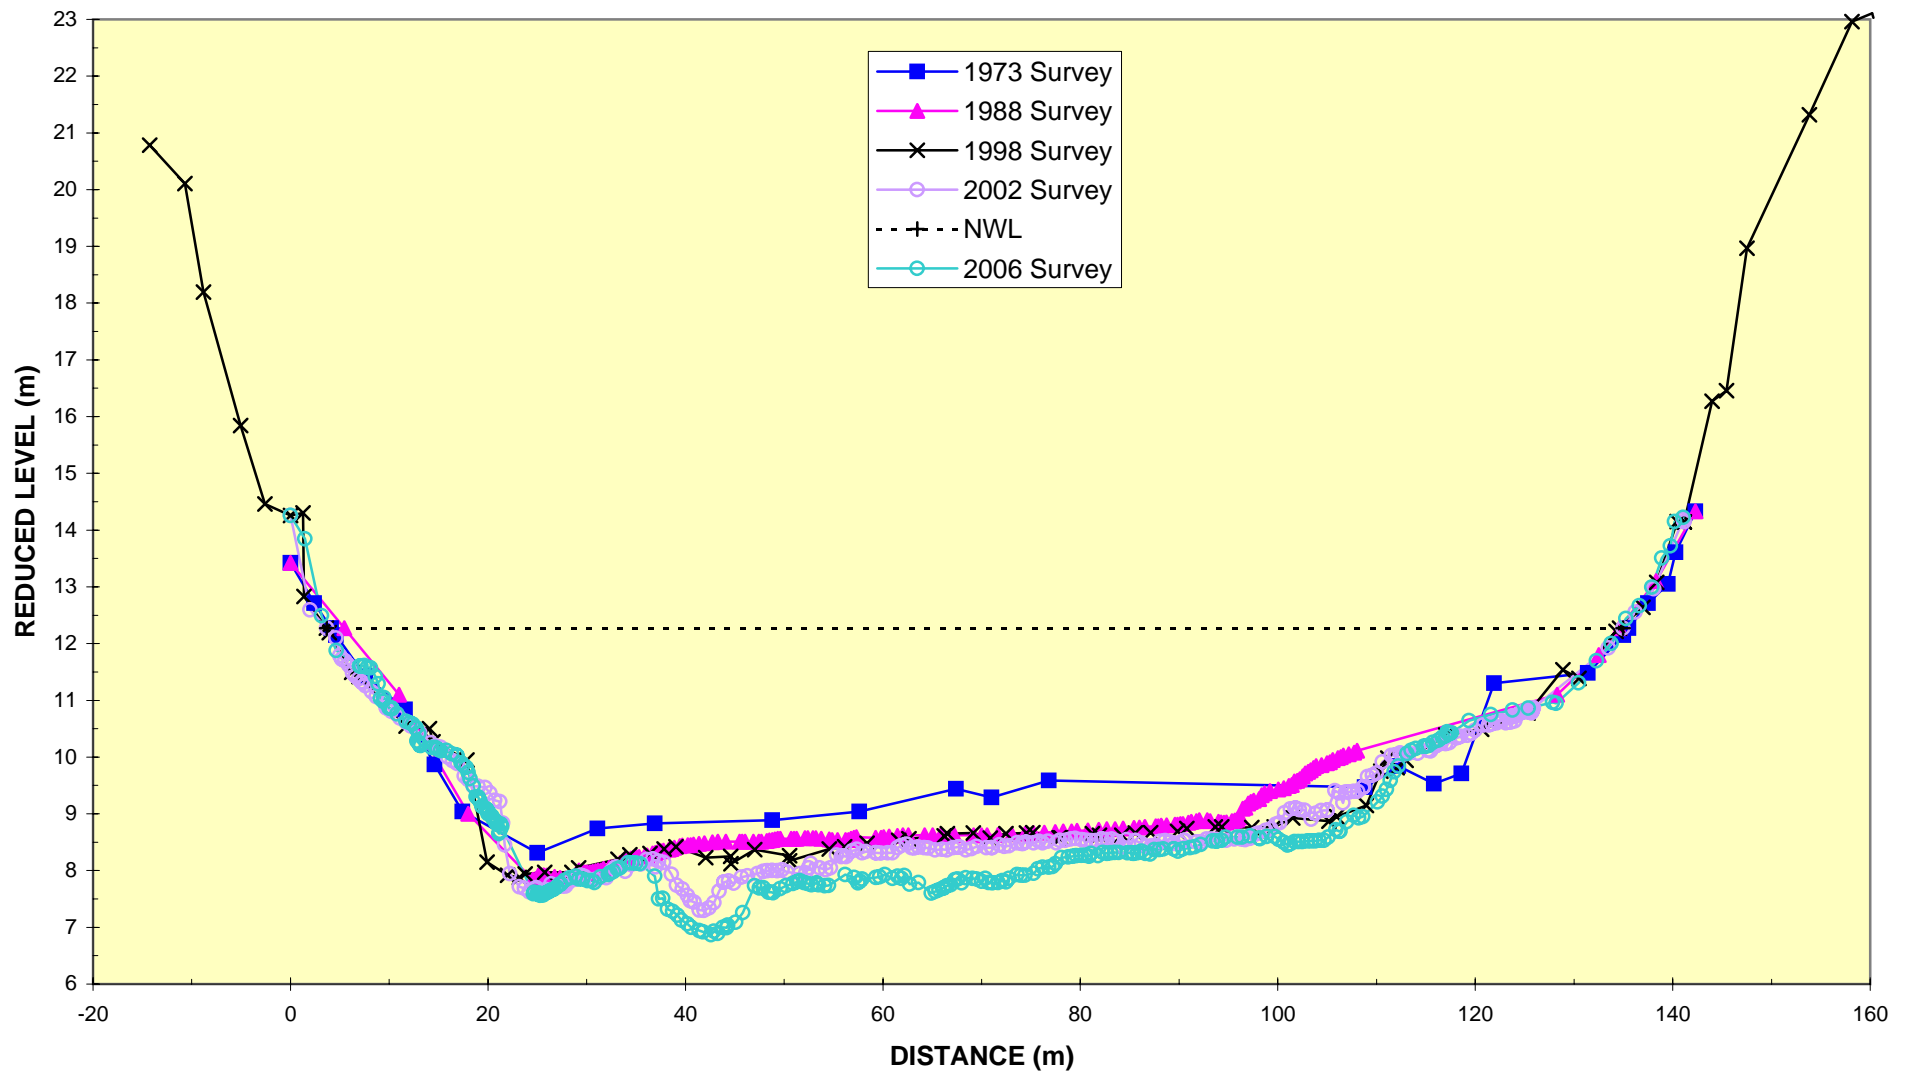


**ENVIRONMENT WAIKATO
WAIKATO RIVER : CROSS SECTION 142A**

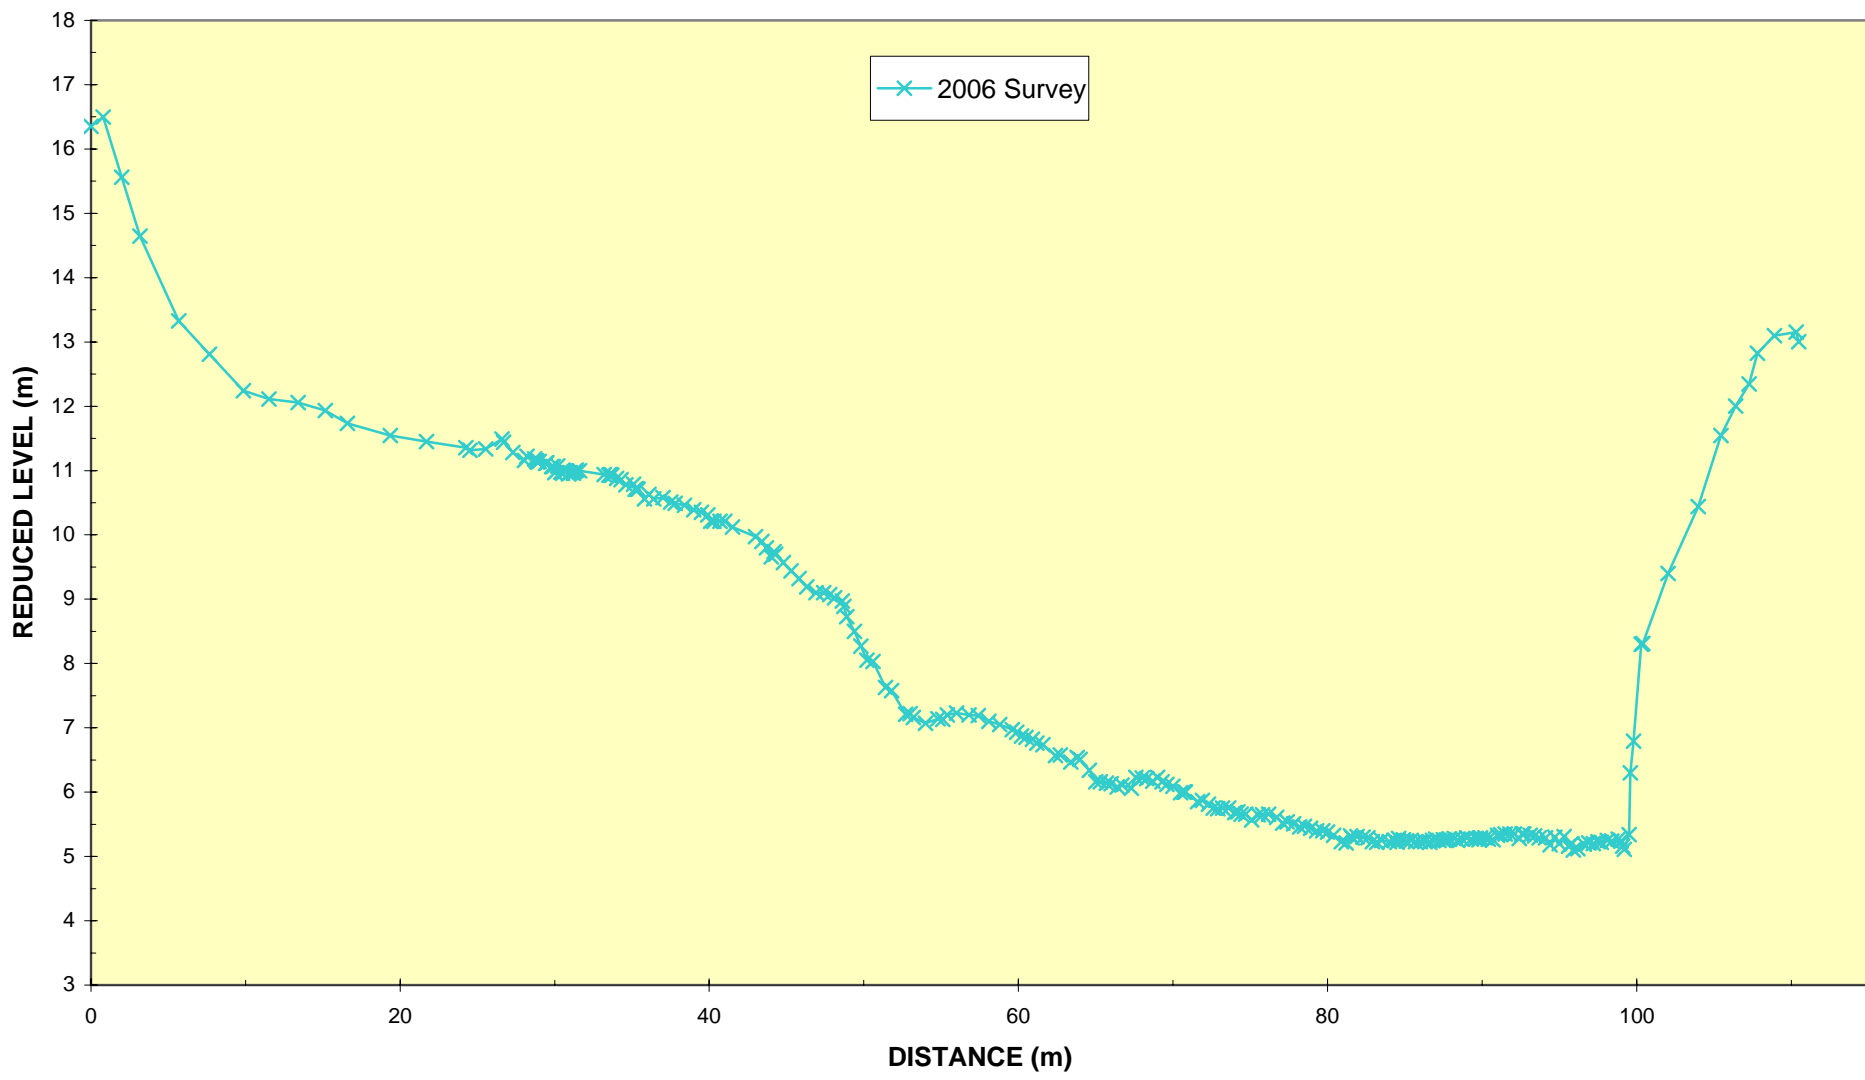


**ENVIRONMENT WAIKATO
WAIKATO RIVER : CROSSECTION 143
Sewer Bridge**

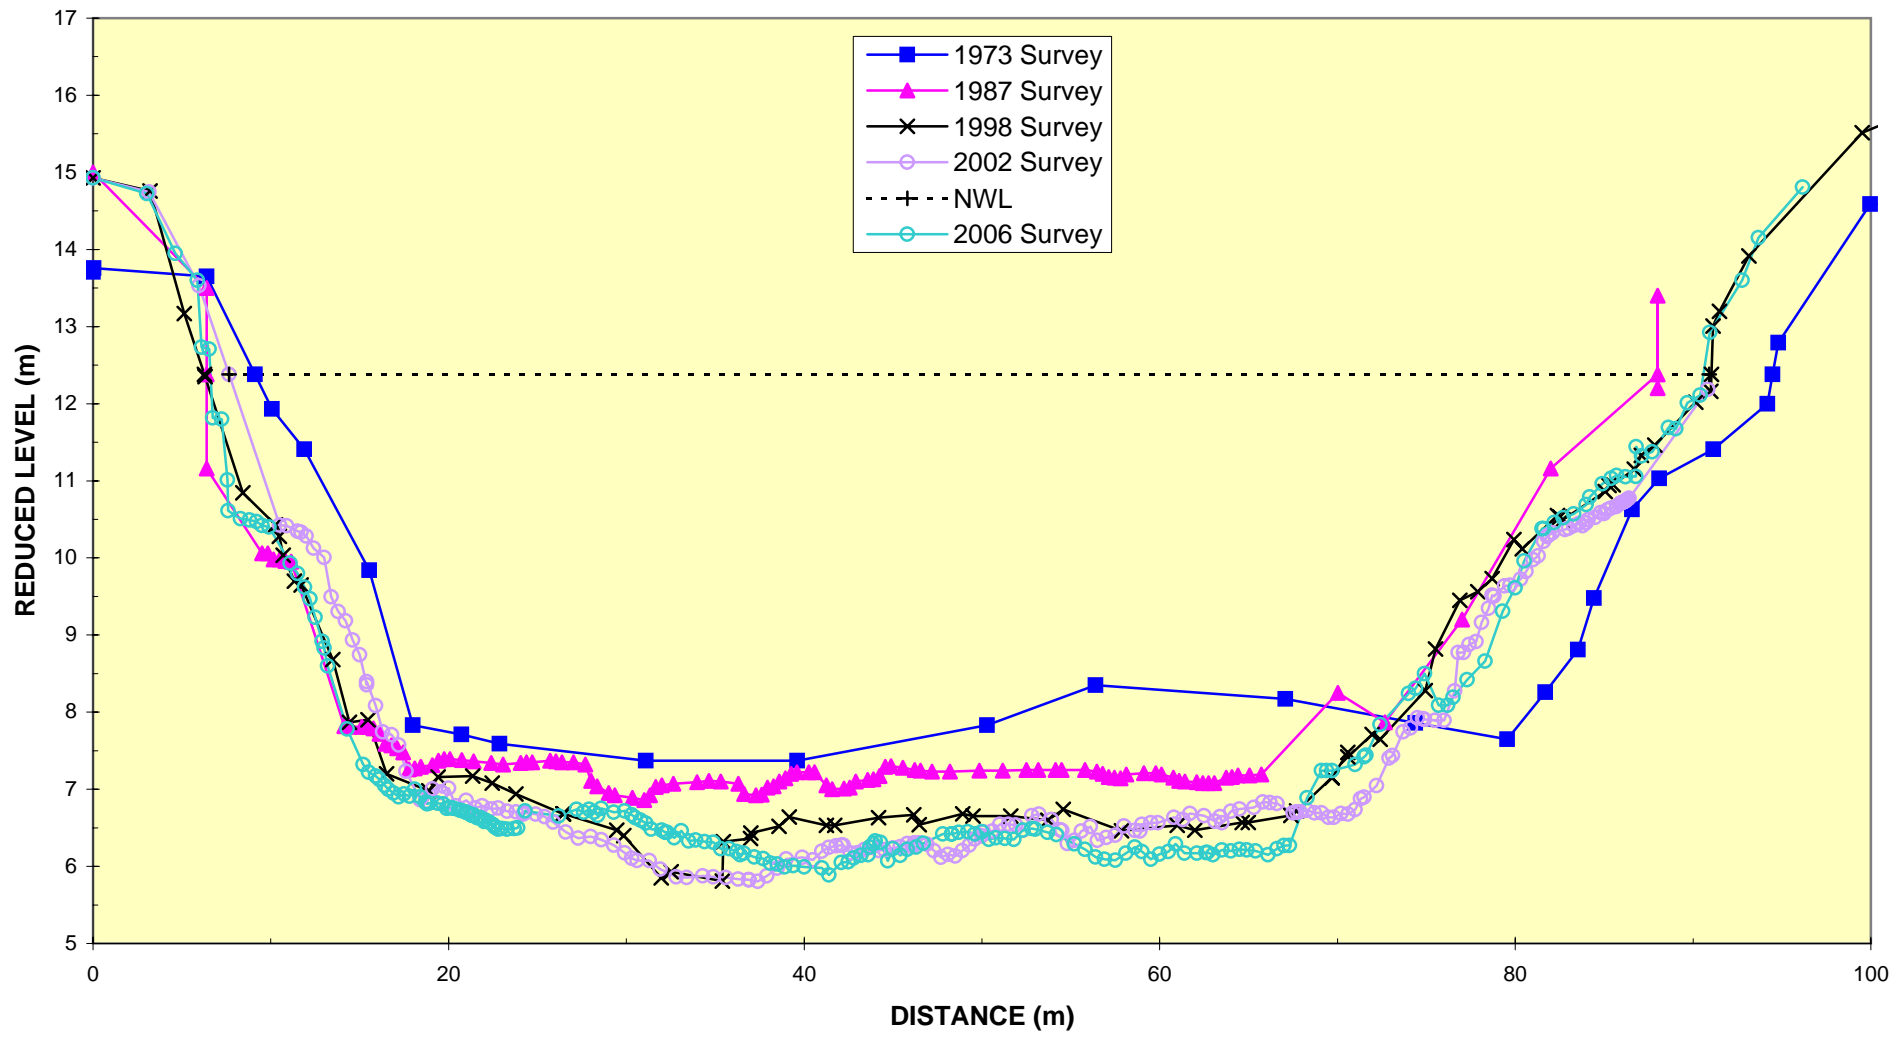


**ENVIRONMENT WAIKATO
WAIKATO RIVER : CROSSECTION 143A
Wairere Drive Bridge**

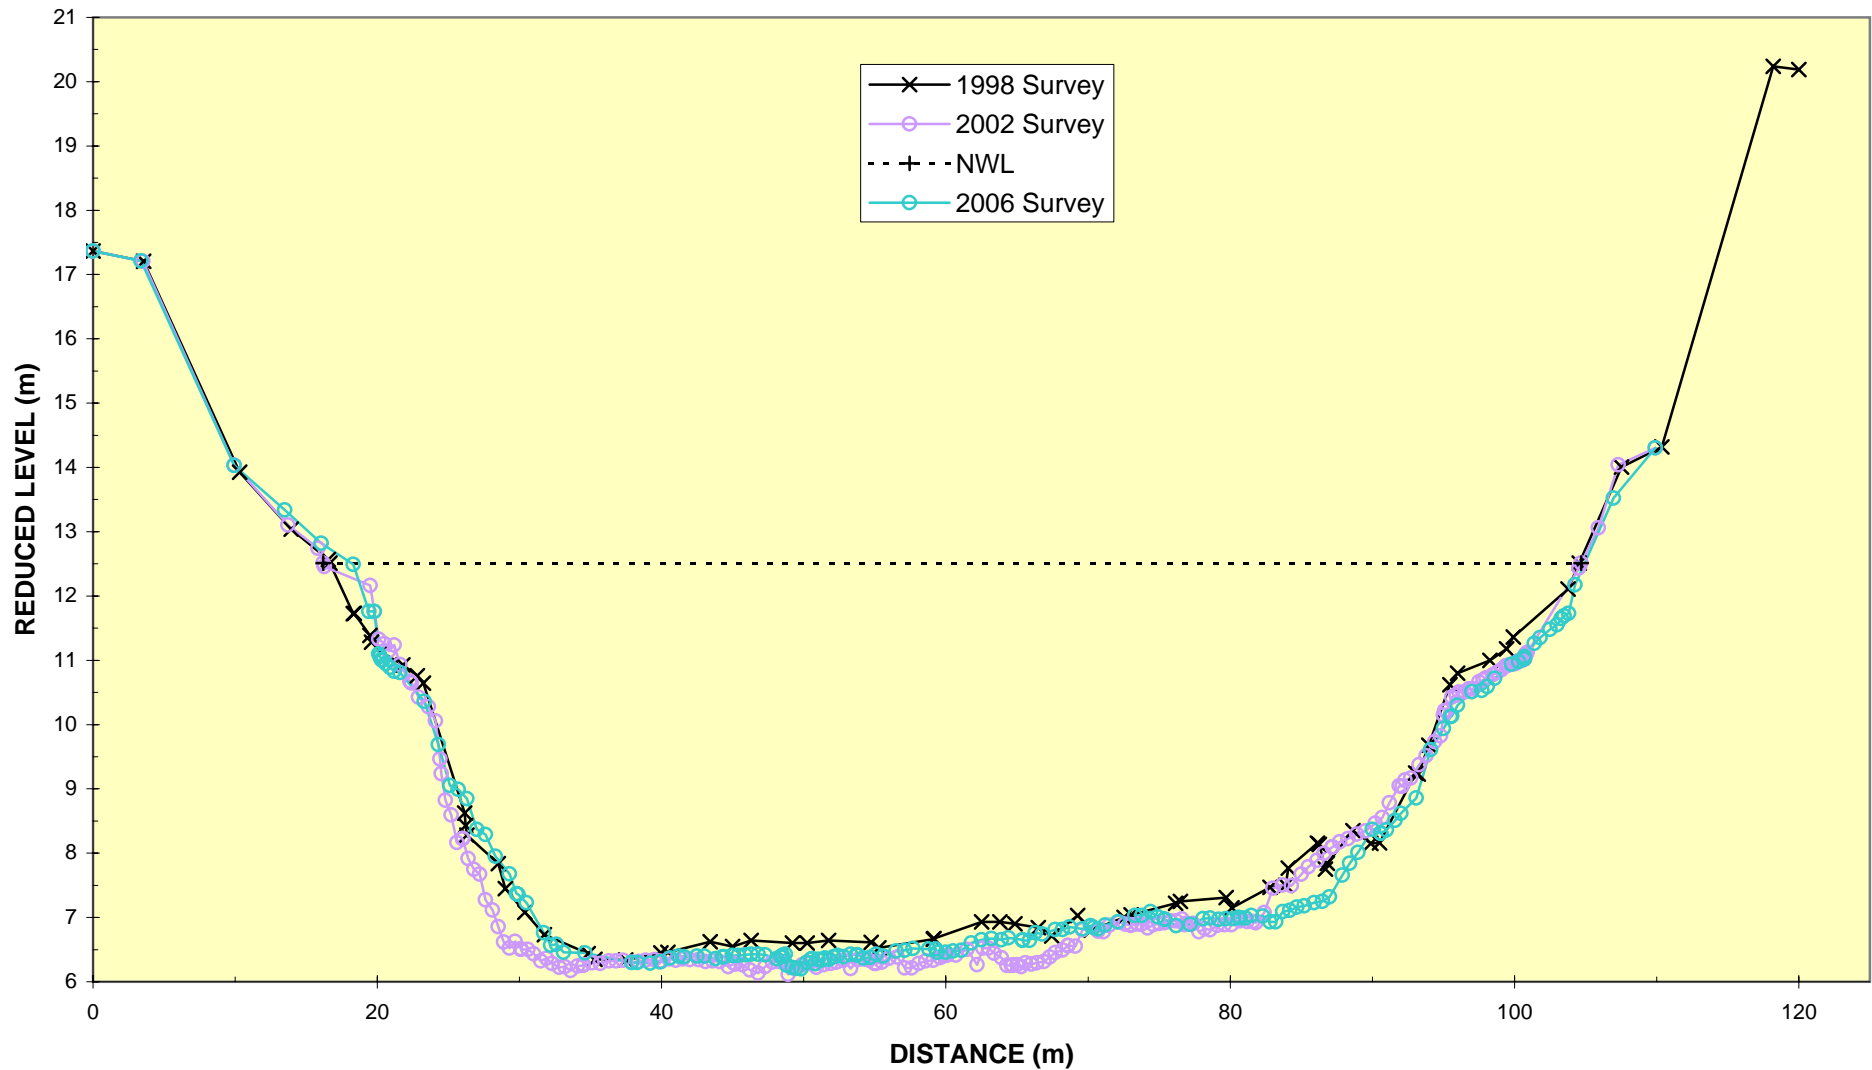


ENVIRONMENT WAIKATO WAIKATO RIVER : CROSSECTION 144

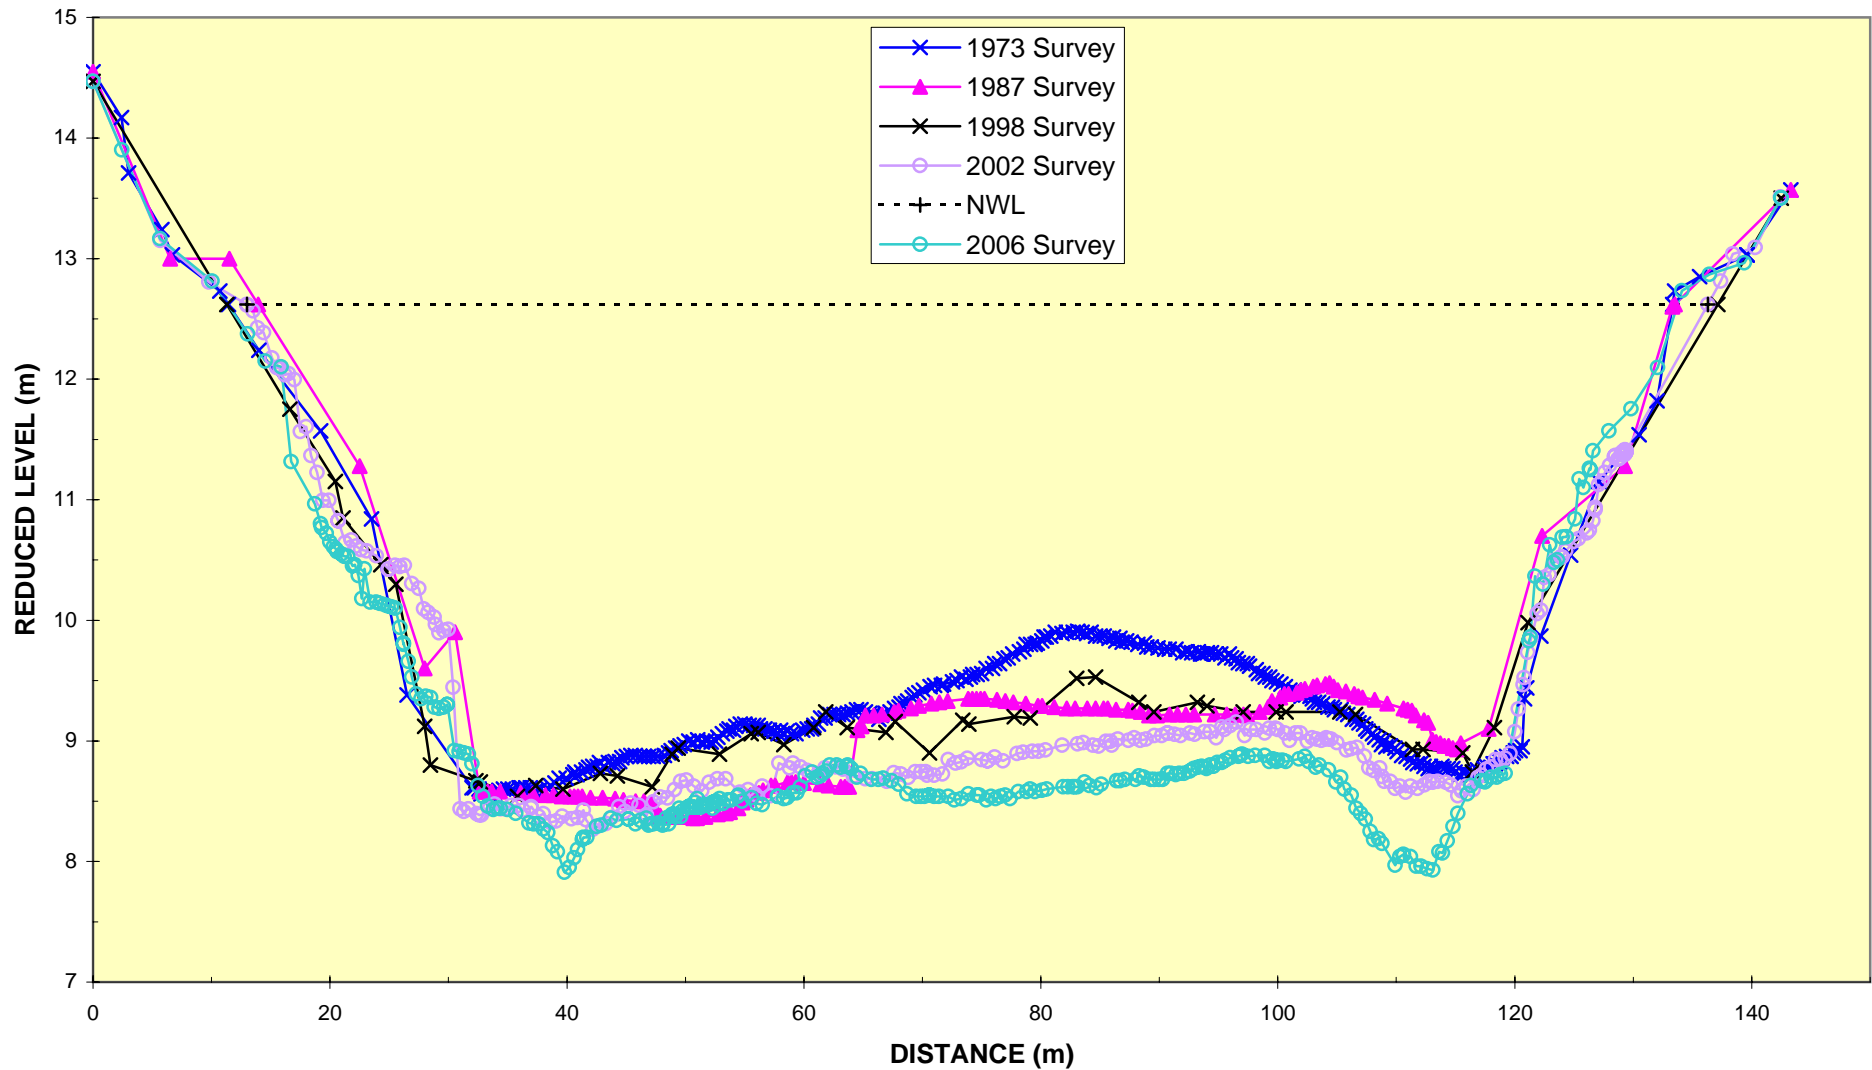


ENVIRONMENT WAIKATO WAIKATO RIVER : CROSSECTION 145

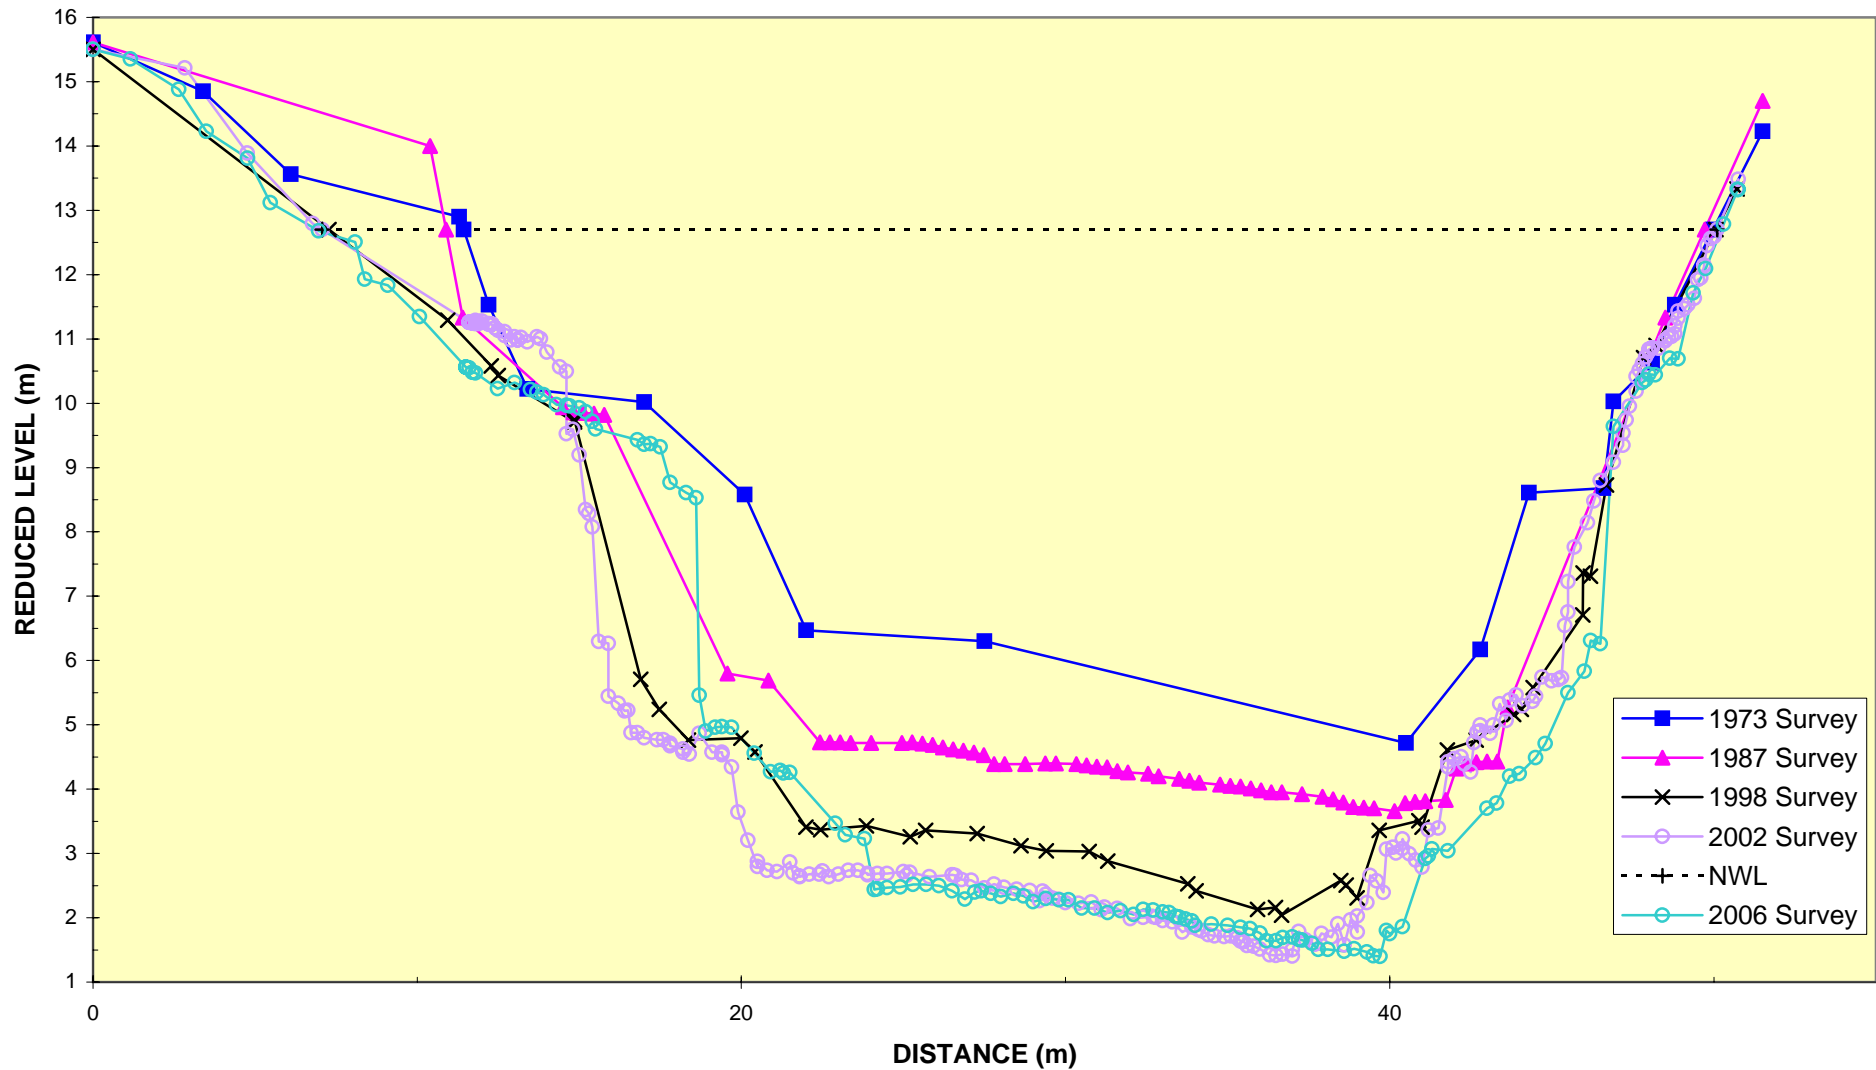


**ENVIRONMENT WAIKATO
WAIKATO RIVER : CROSSECTION 145Y
HCC - 917 River Road**

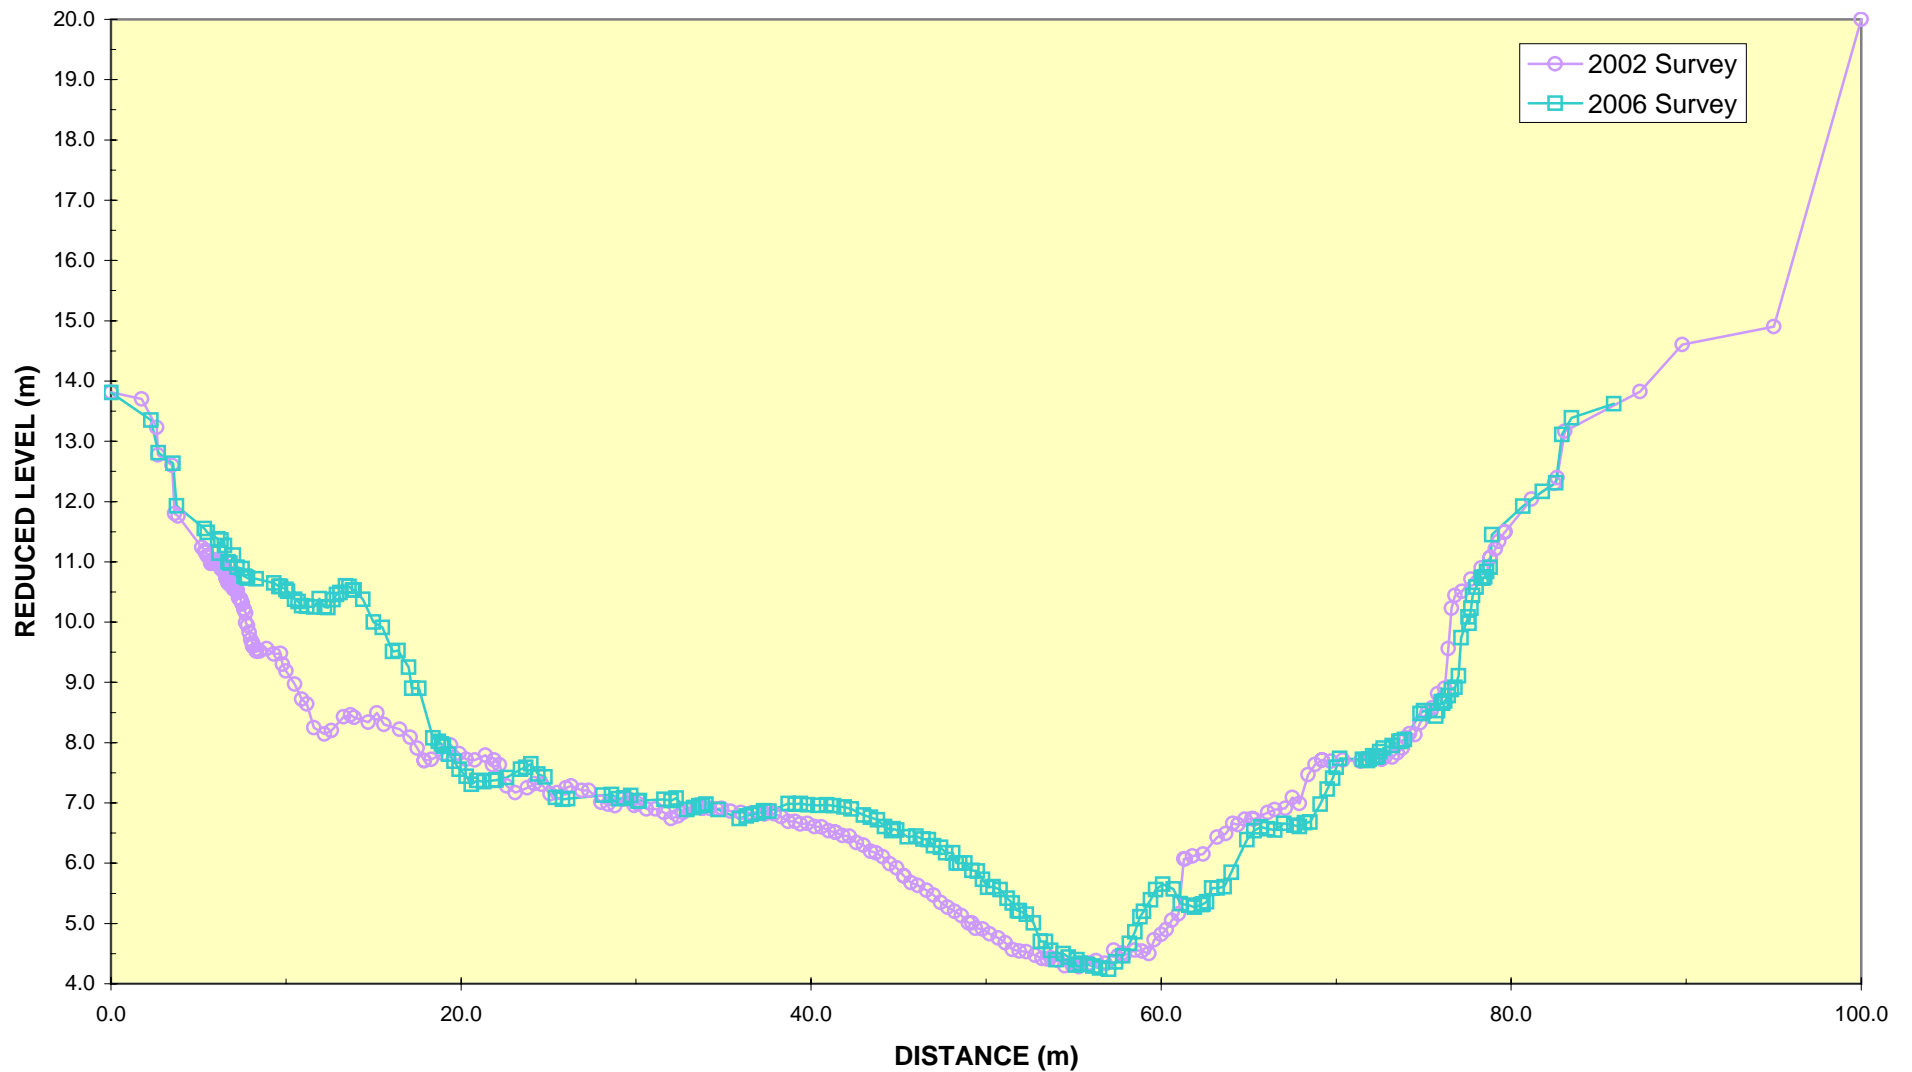


**ENVIRONMENT WAIKATO
WAIKATO RIVER : CROSSECTION 146
Swarbick Landing**

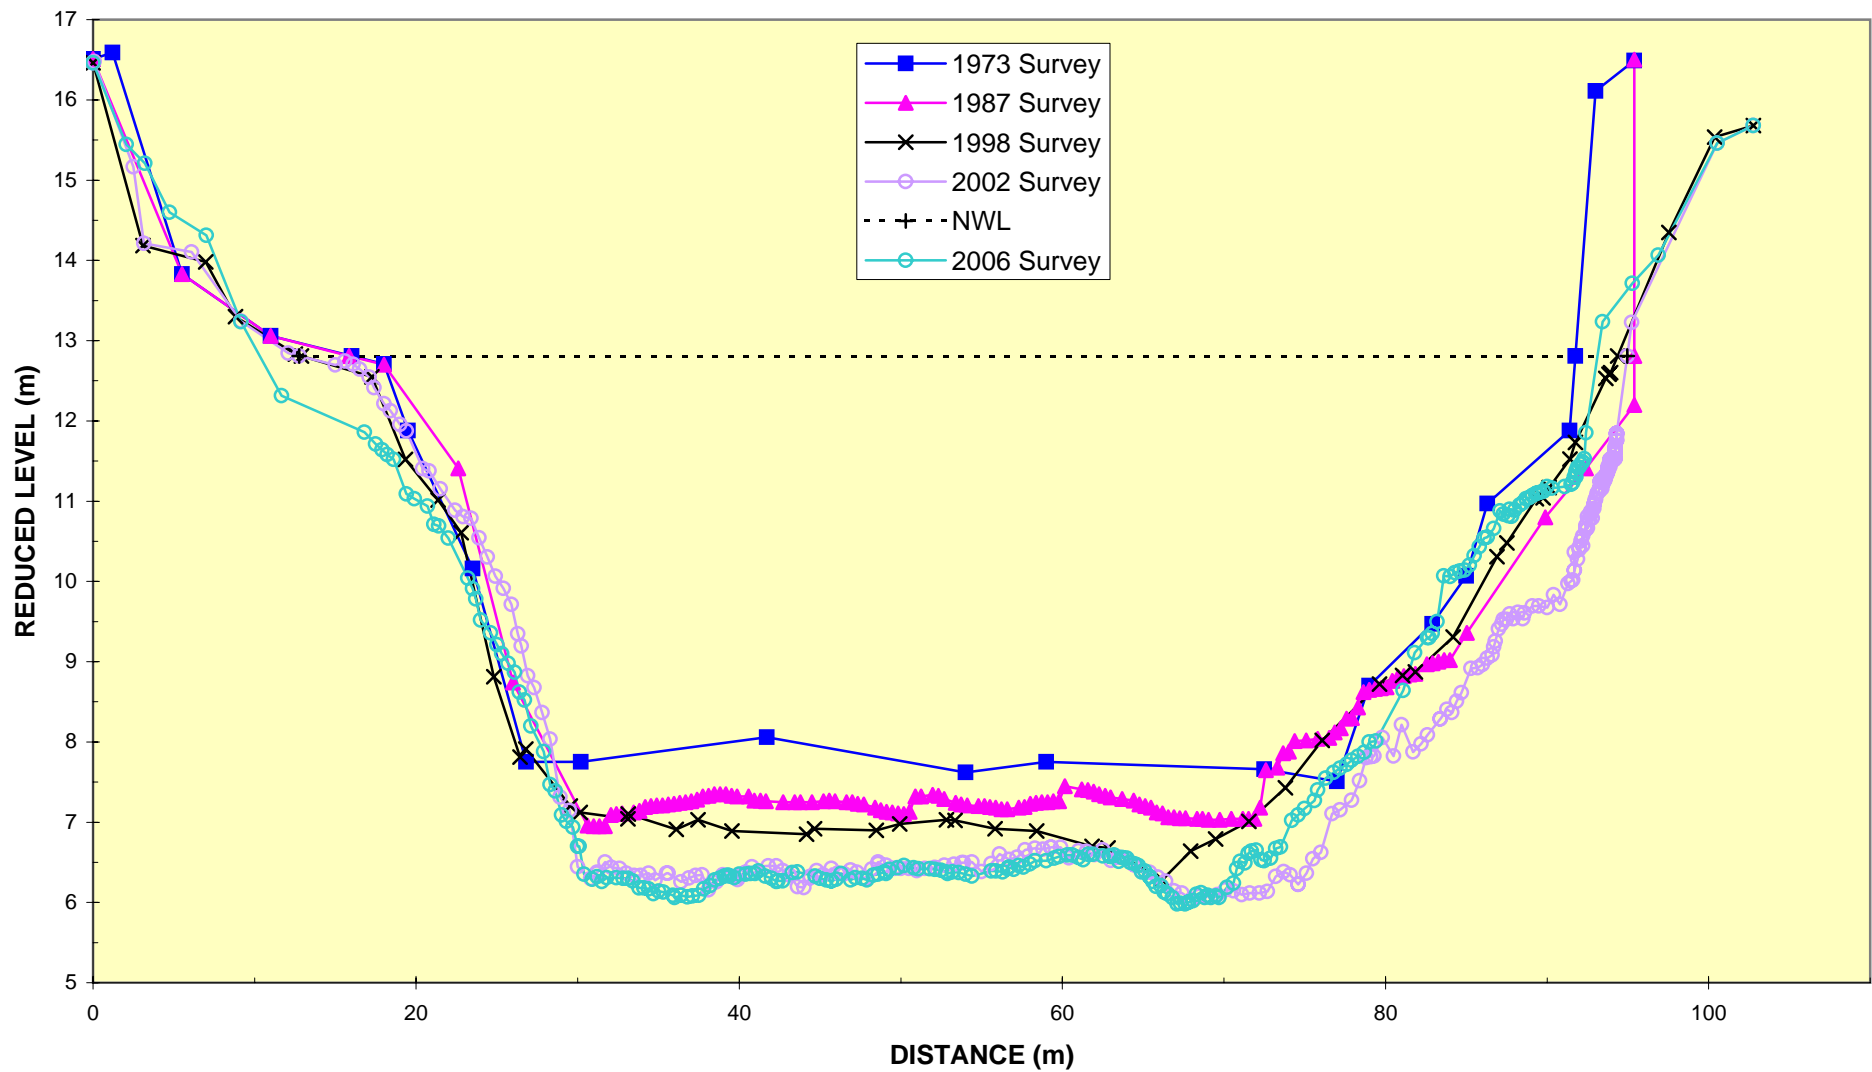


ENVIRONMENT WAIKATO WAIKATO RIVER : CROSSECTION 146A

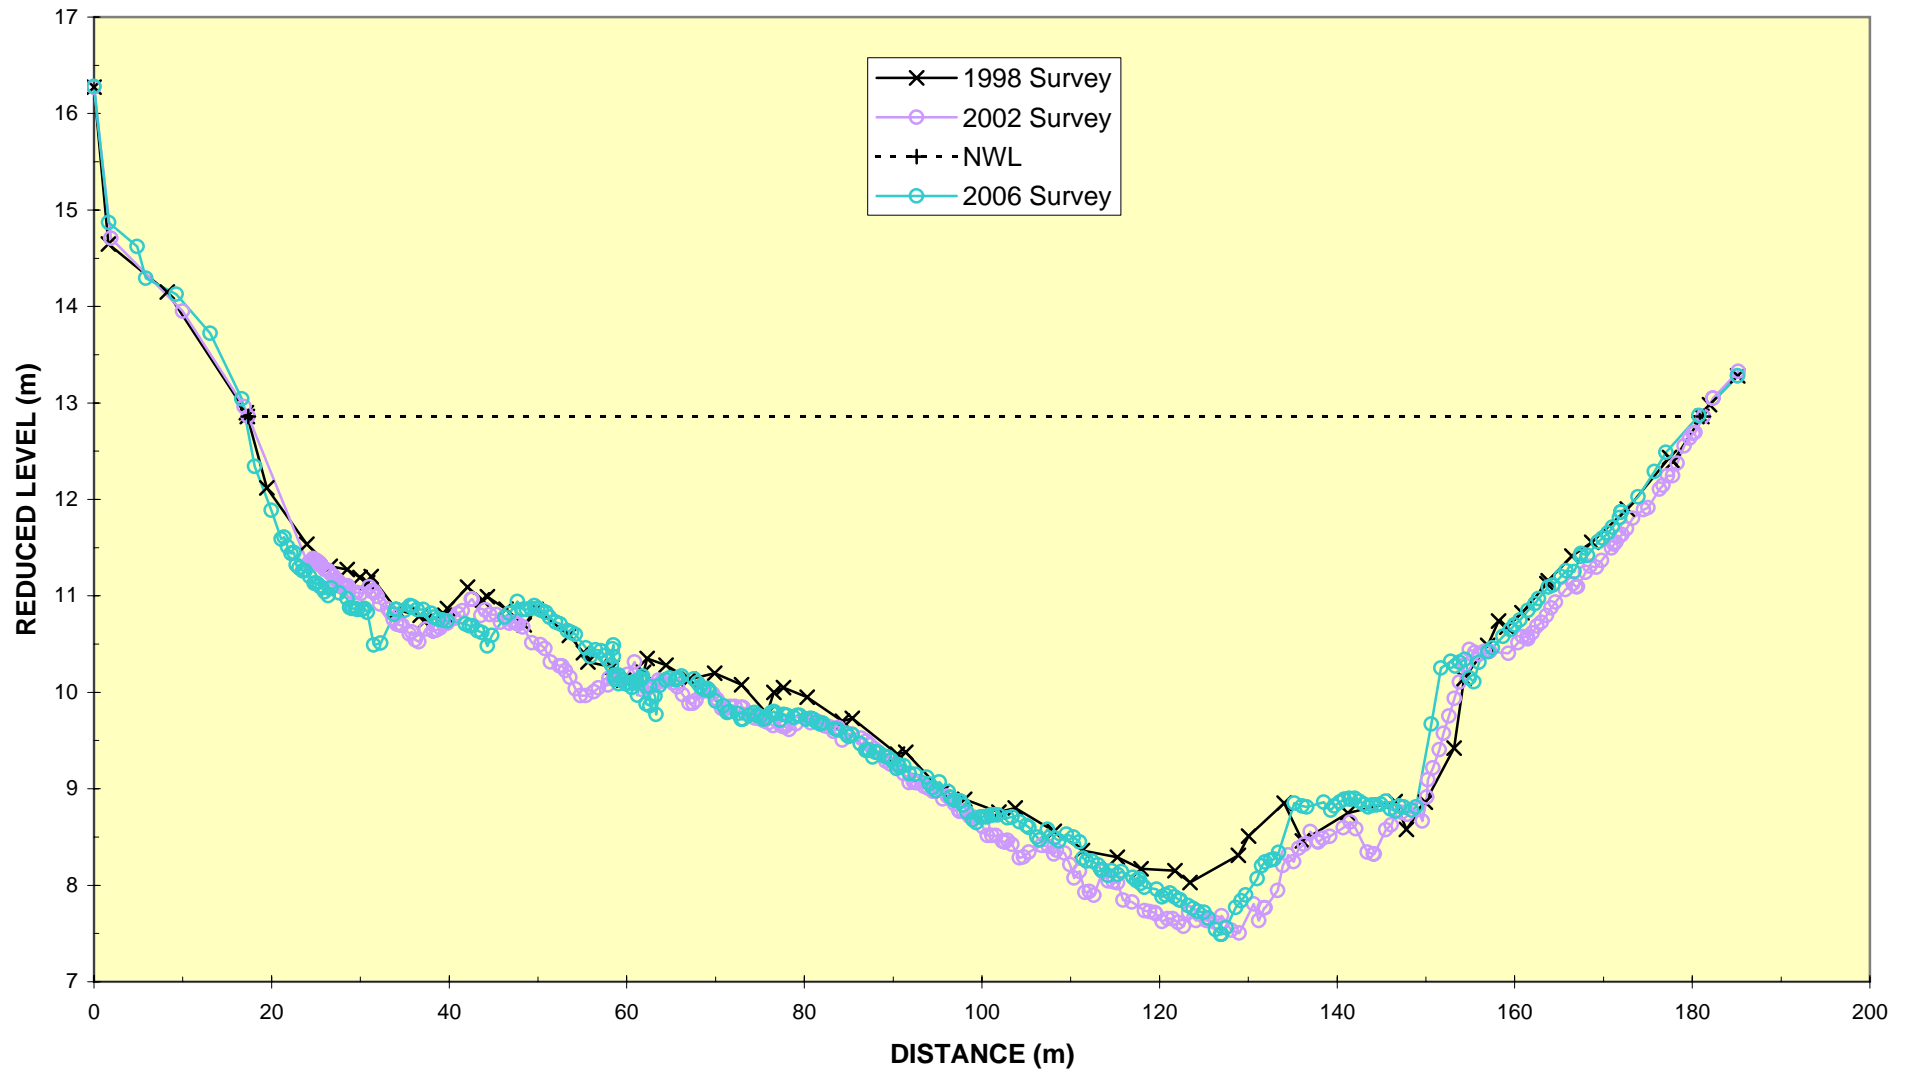


ENVIRONMENT WAIKATO WAIKATO RIVER : CROSSECTION 146B

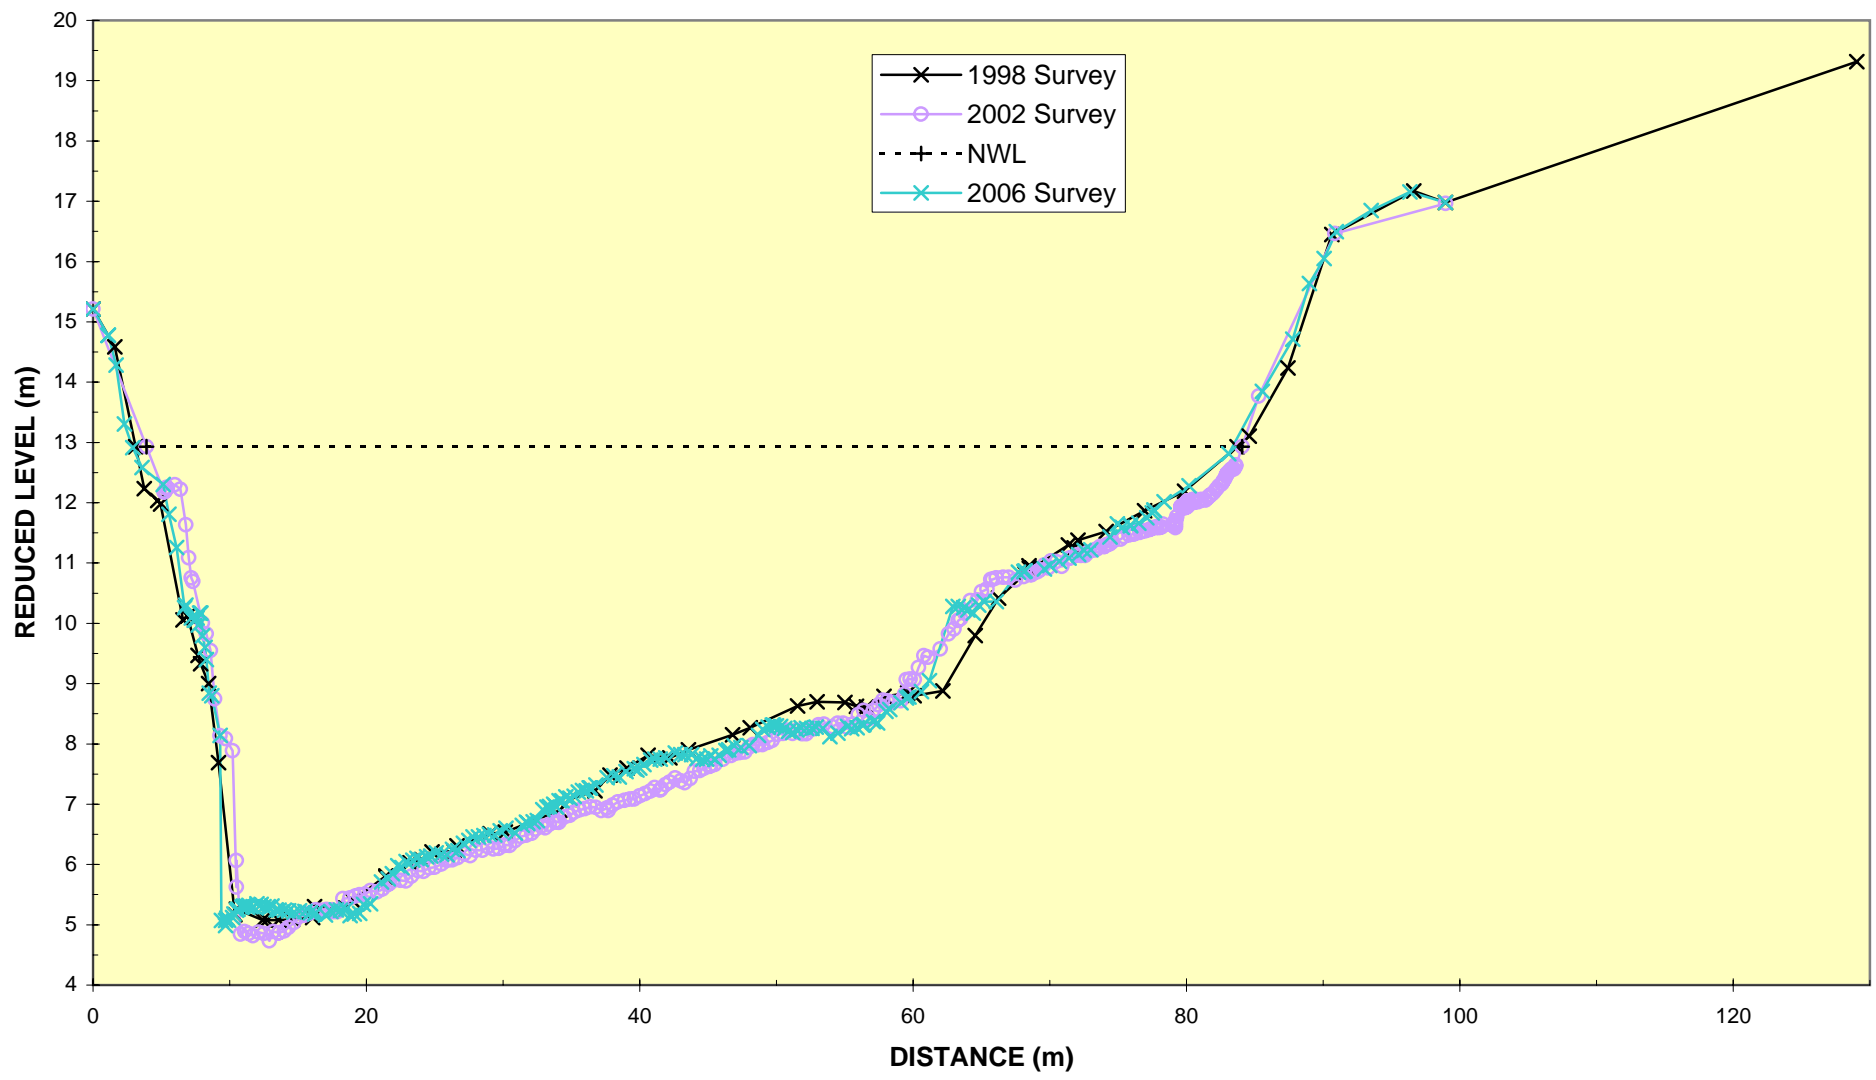


**ENVIRONMENT WAIKATO
WAIKATO RIVER : CROSSECTION 147
Anne Street**

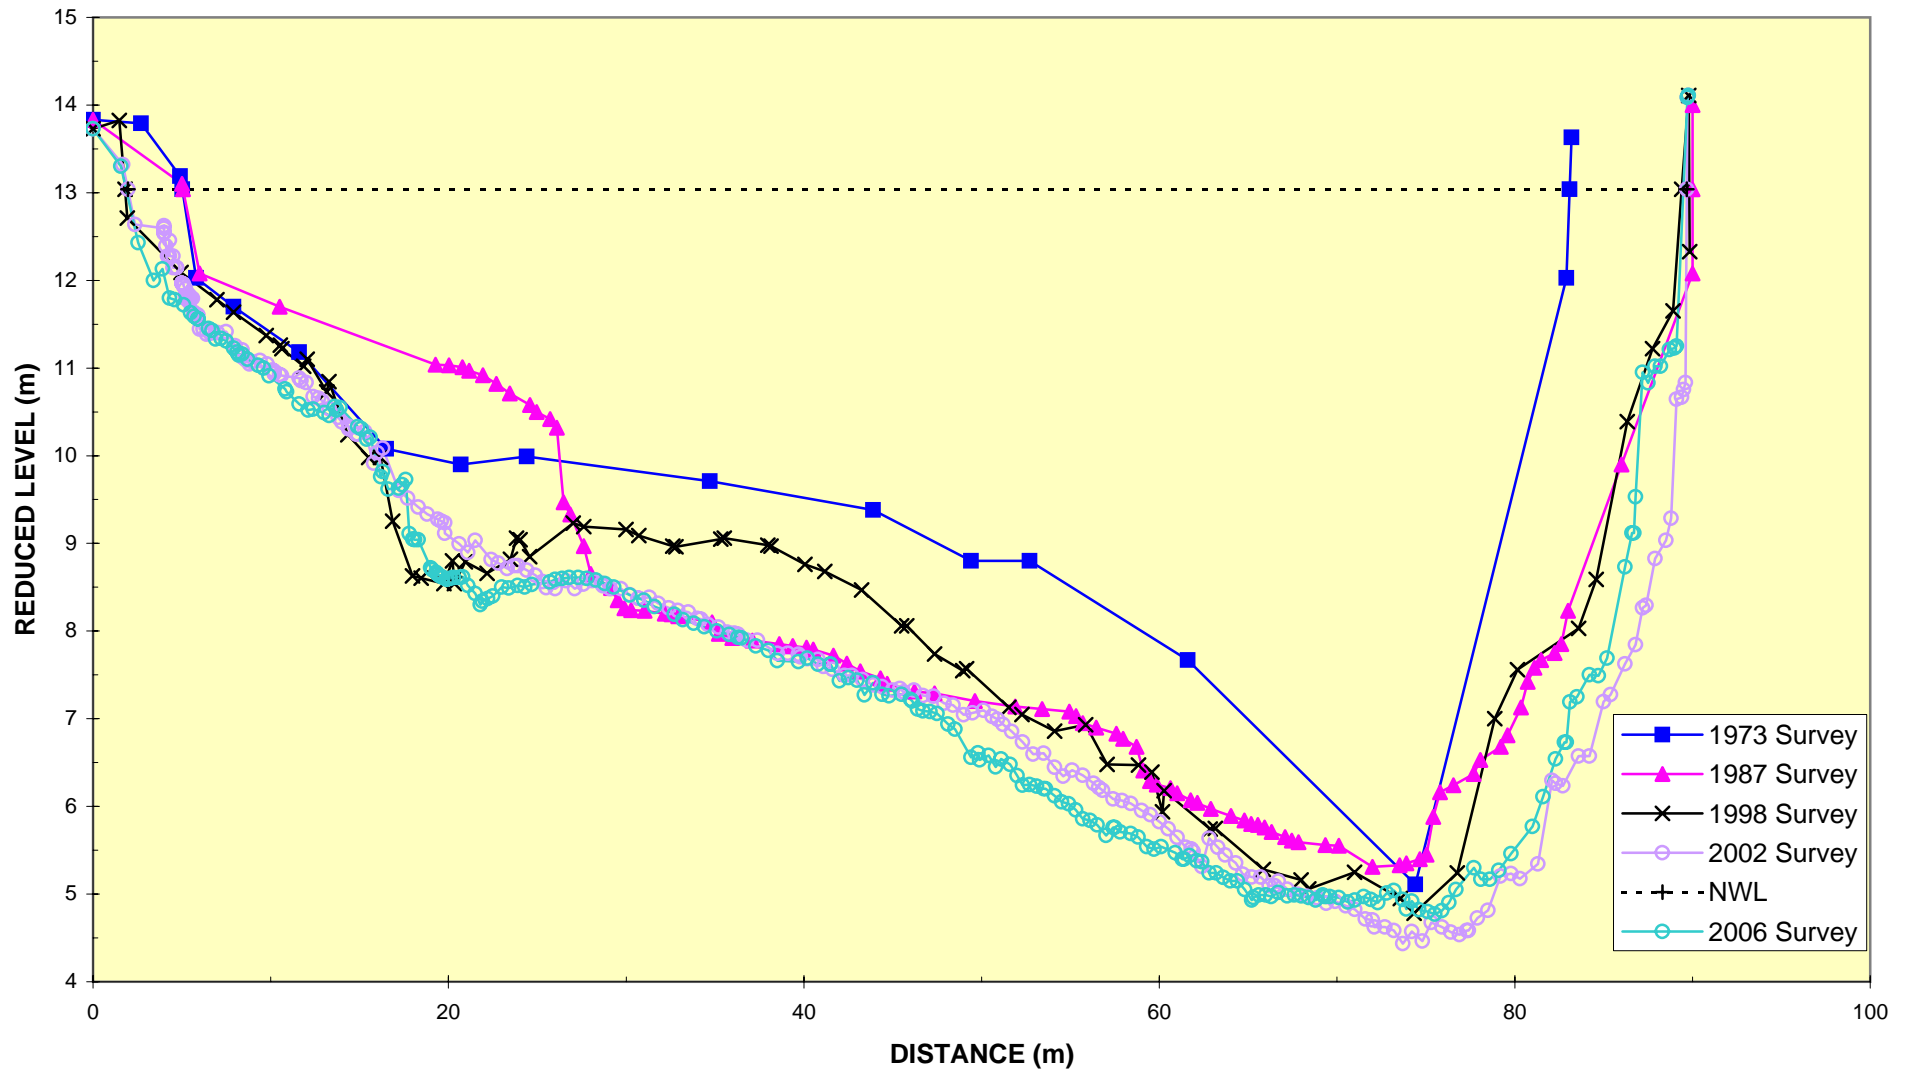


ENVIRONMENT WAIKATO WAIKATO RIVER : CROSSECTION 148A

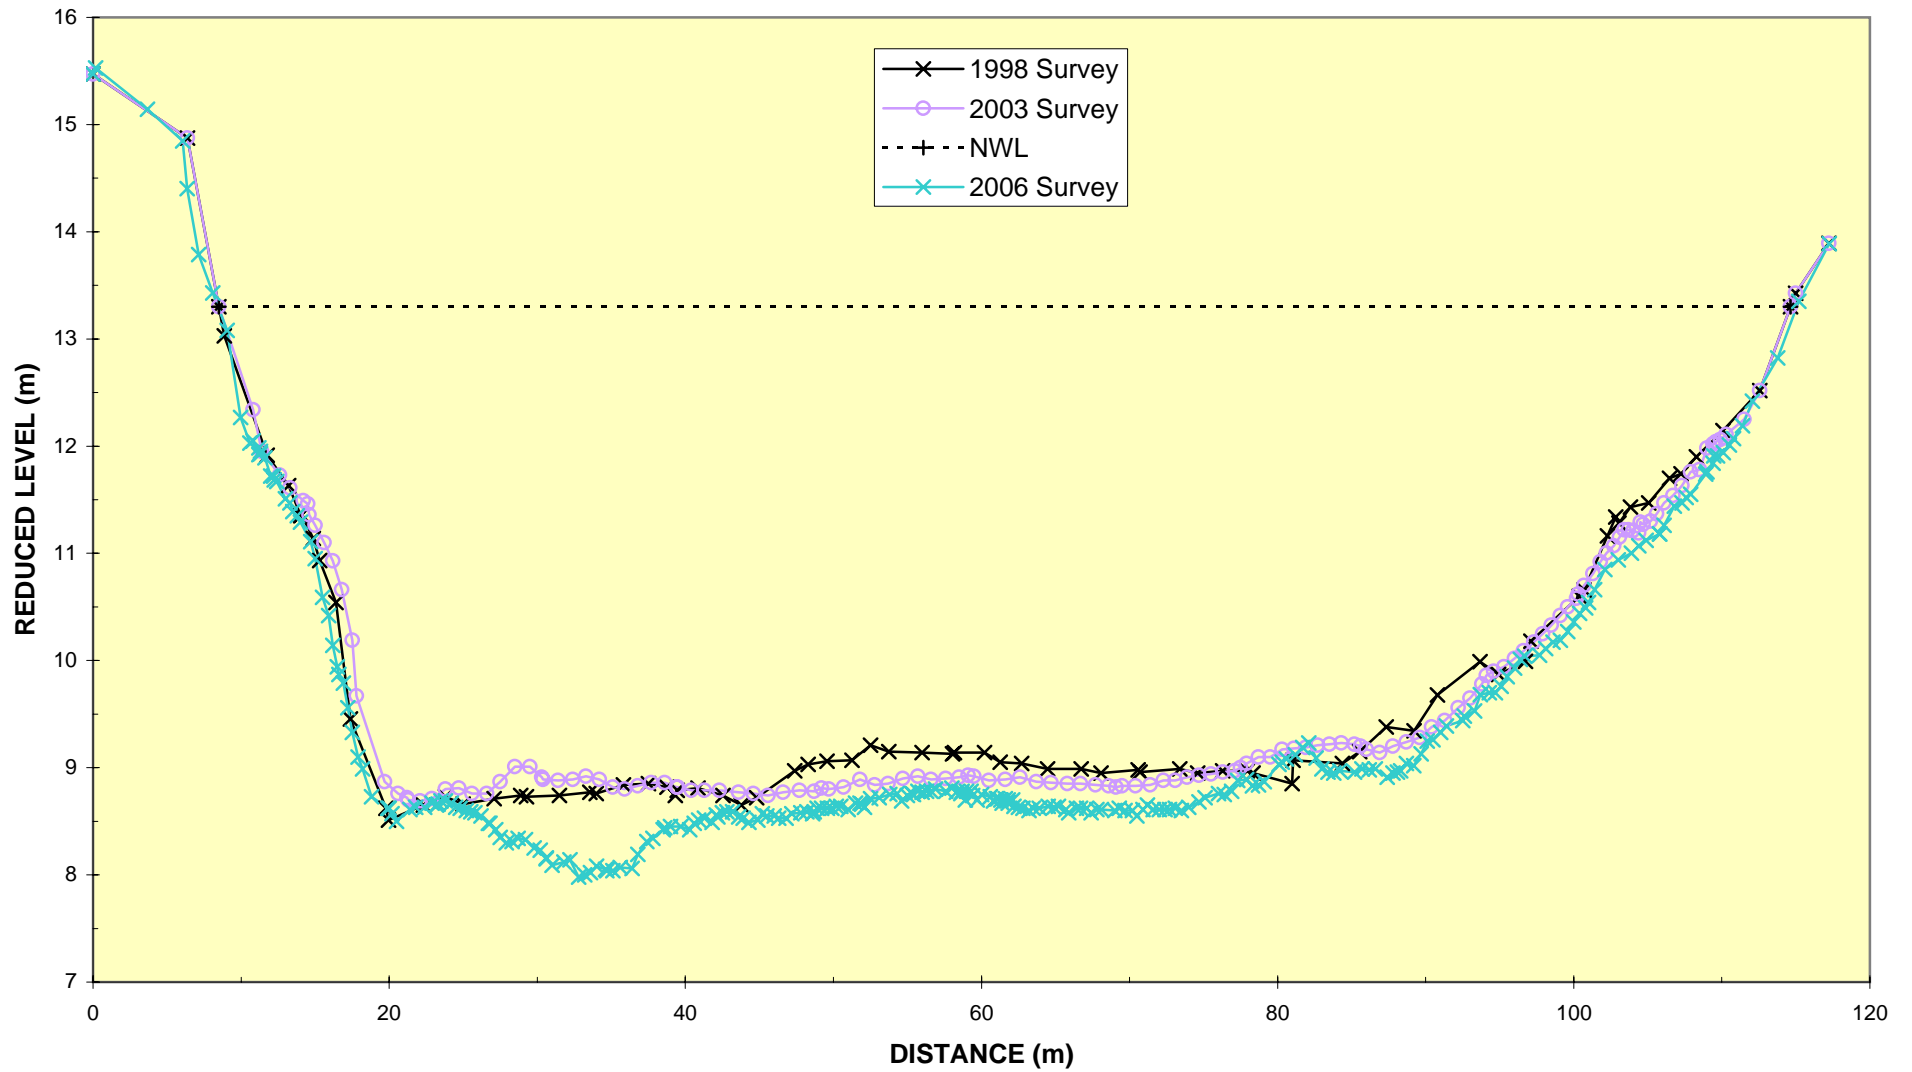


ENVIRONMENT WAIKATO WAIKATO RIVER : CROSSECTION 149 Boundary Road Bridge

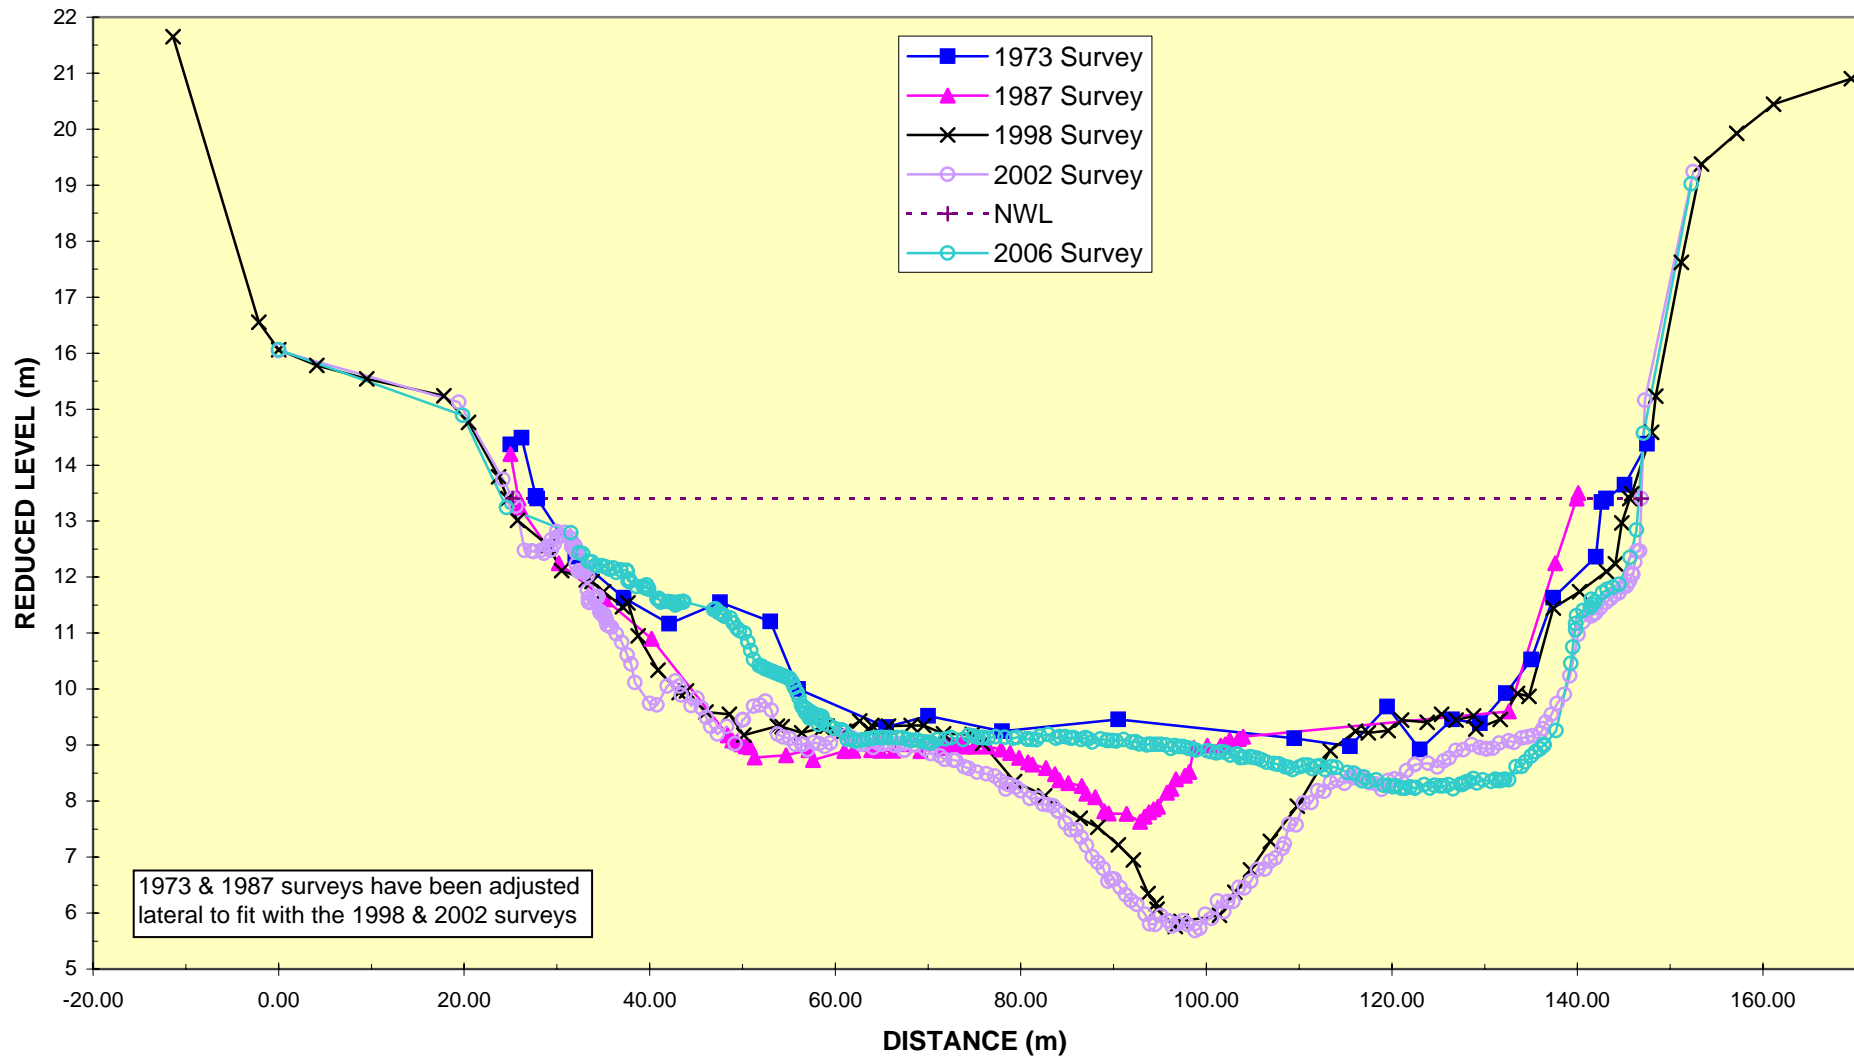


ENVIRONMENT WAIKATO WAIKATO RIVER : CROSSECTION 149A

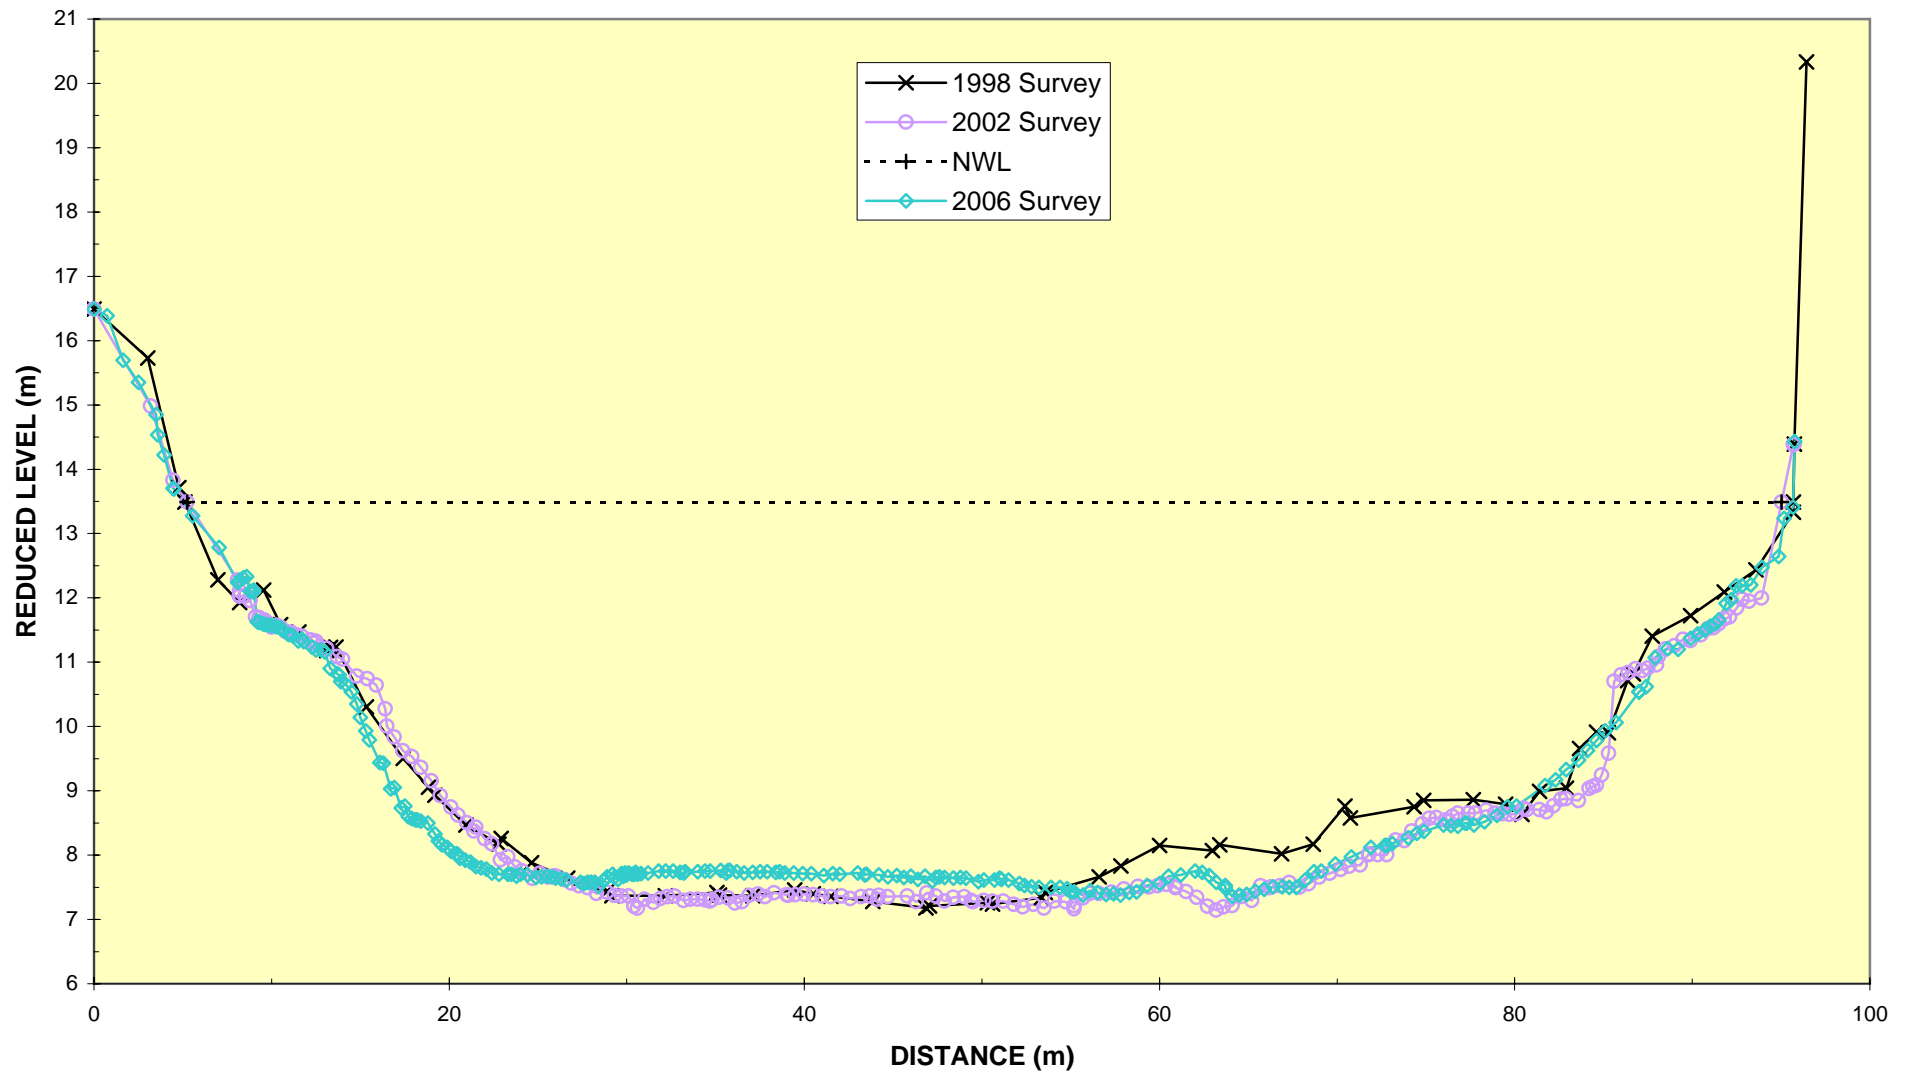


**ENVIRONMENT WAIKATO
WAIKATO RIVER : CROSSECTION 150
Claudelands Bridge**

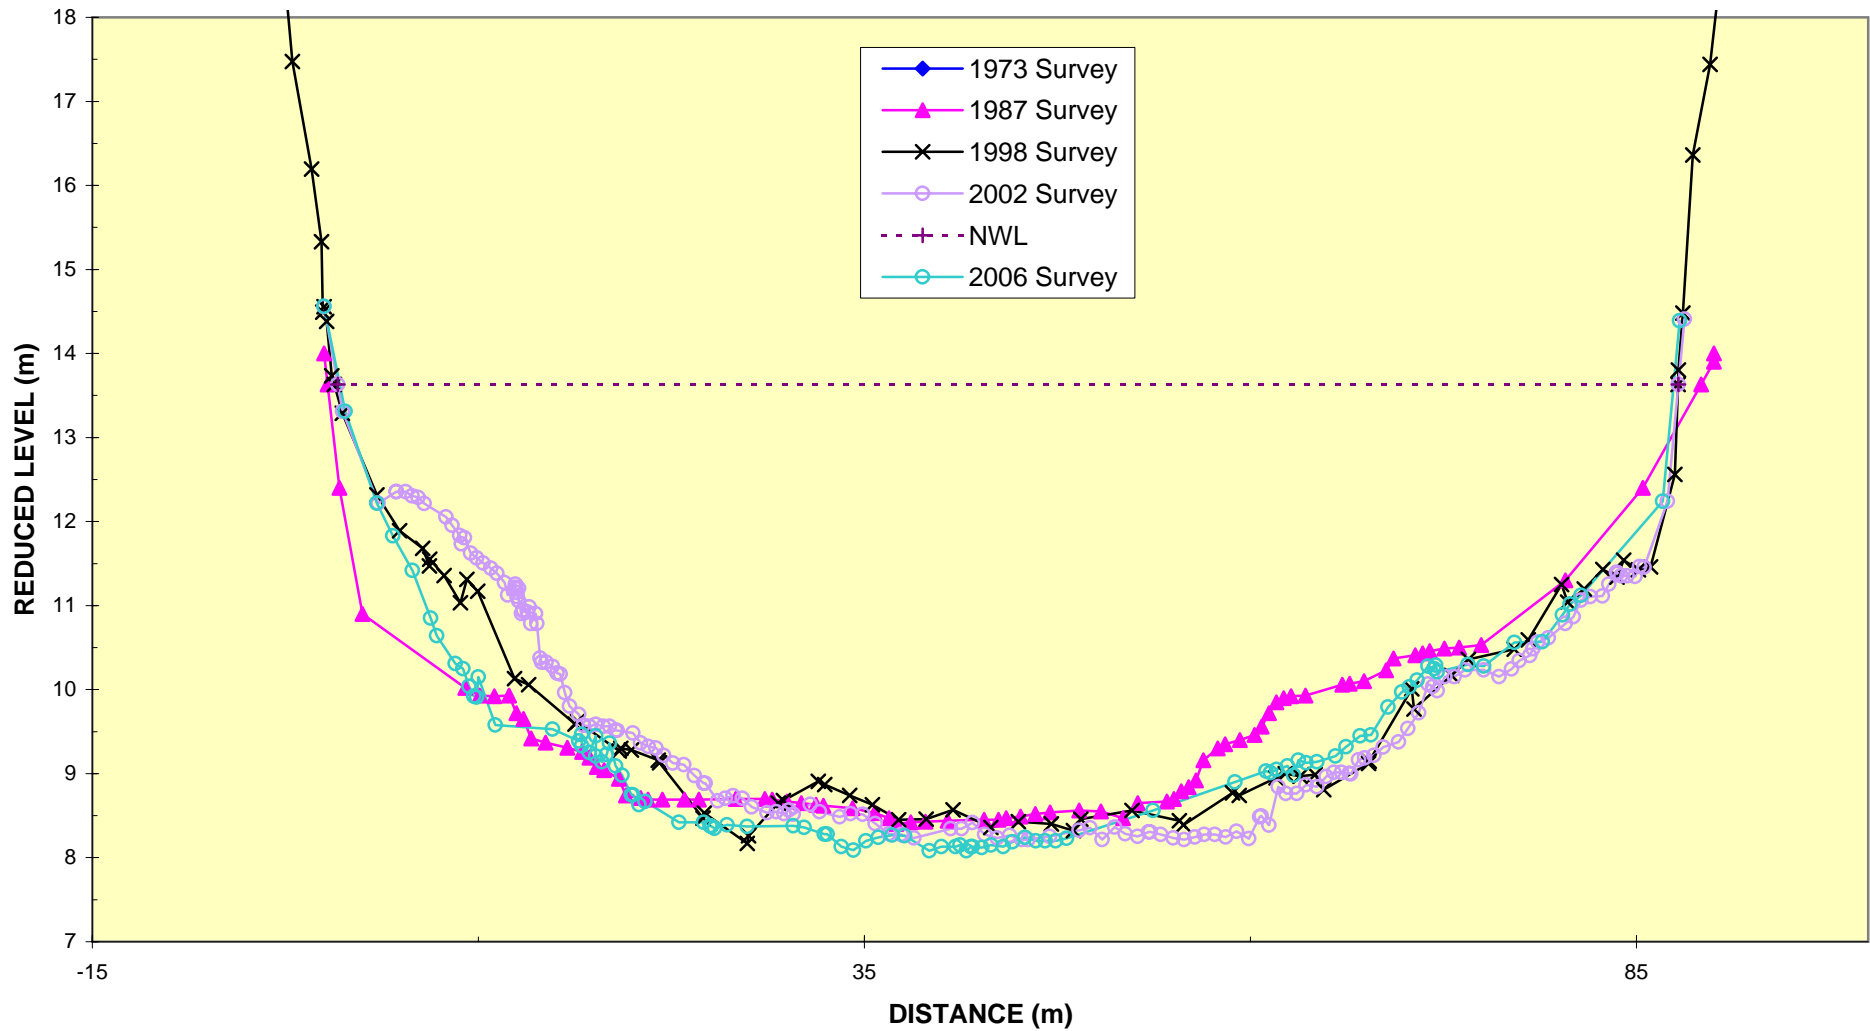


ENVIRONMENT WAIKATO WAIKATO RIVER : CROSSECTION 150A

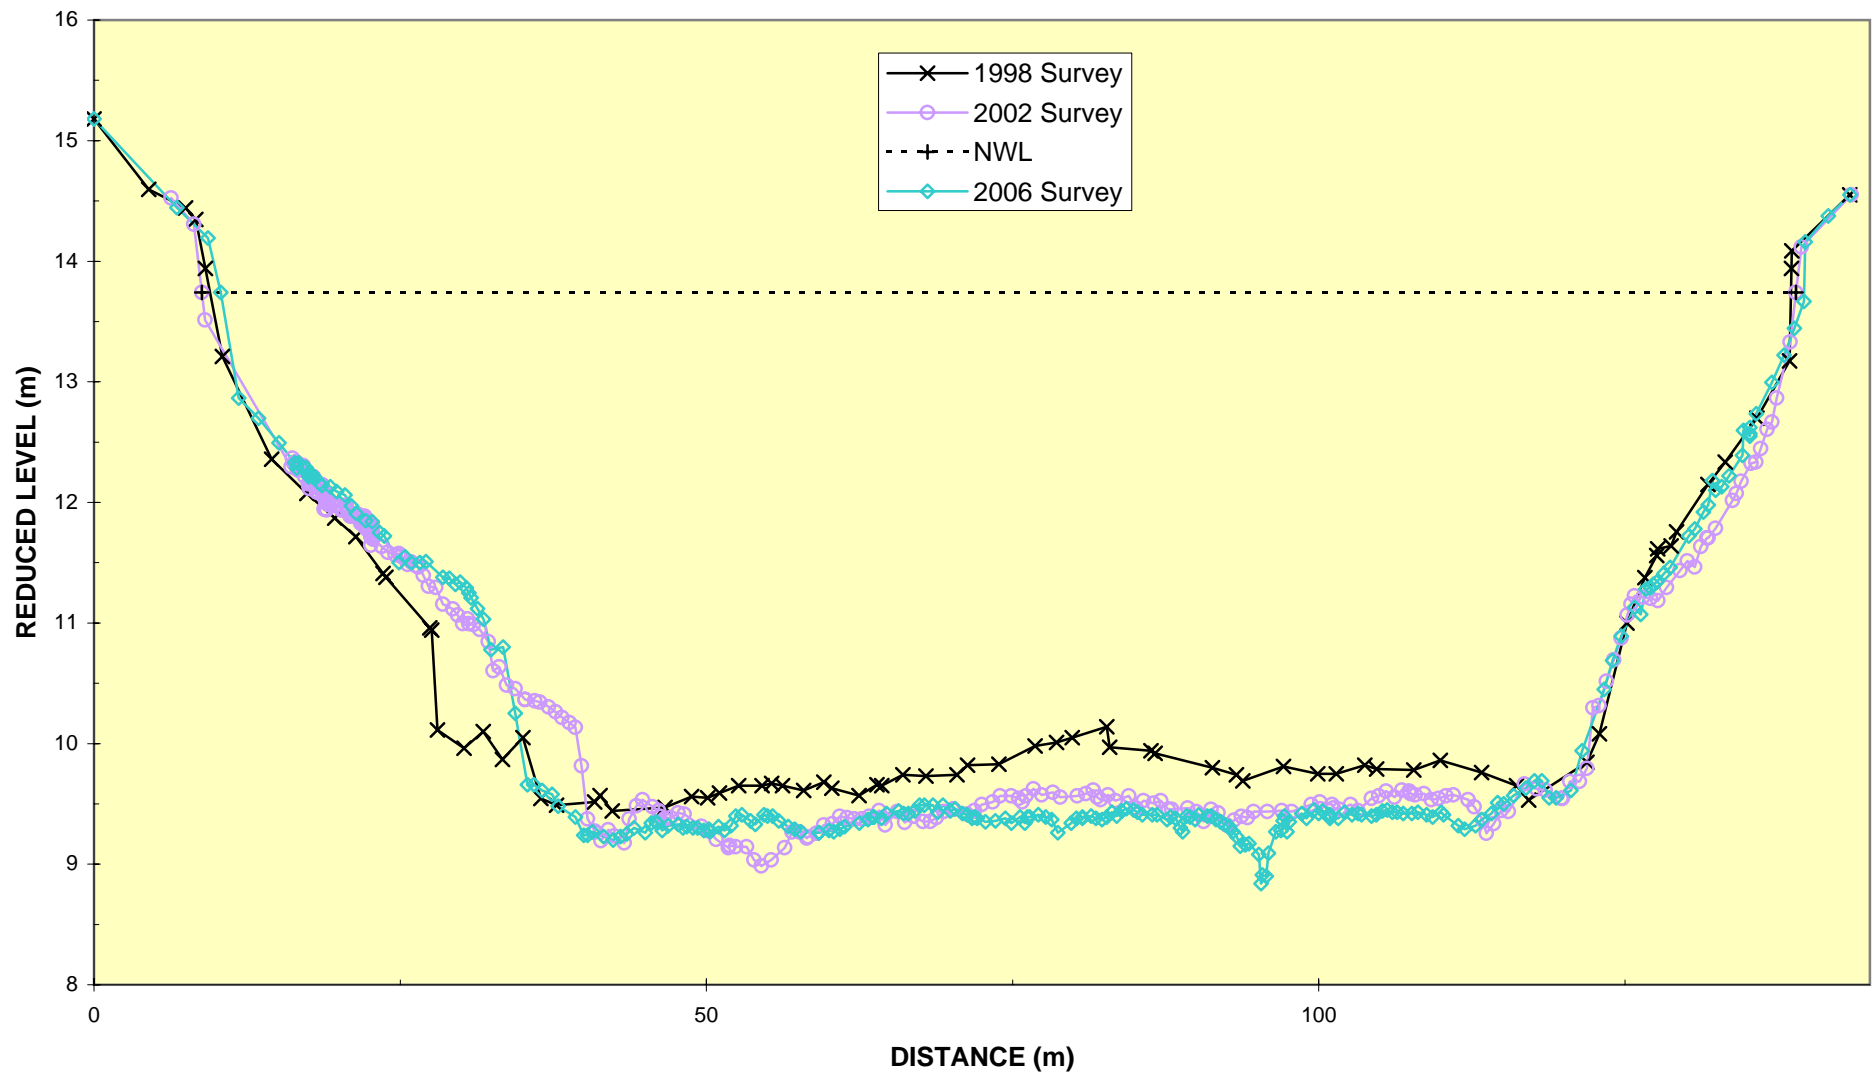


ENVIRONMENT WAIKATO WAIKATO RIVER : CROSSECTION 151A

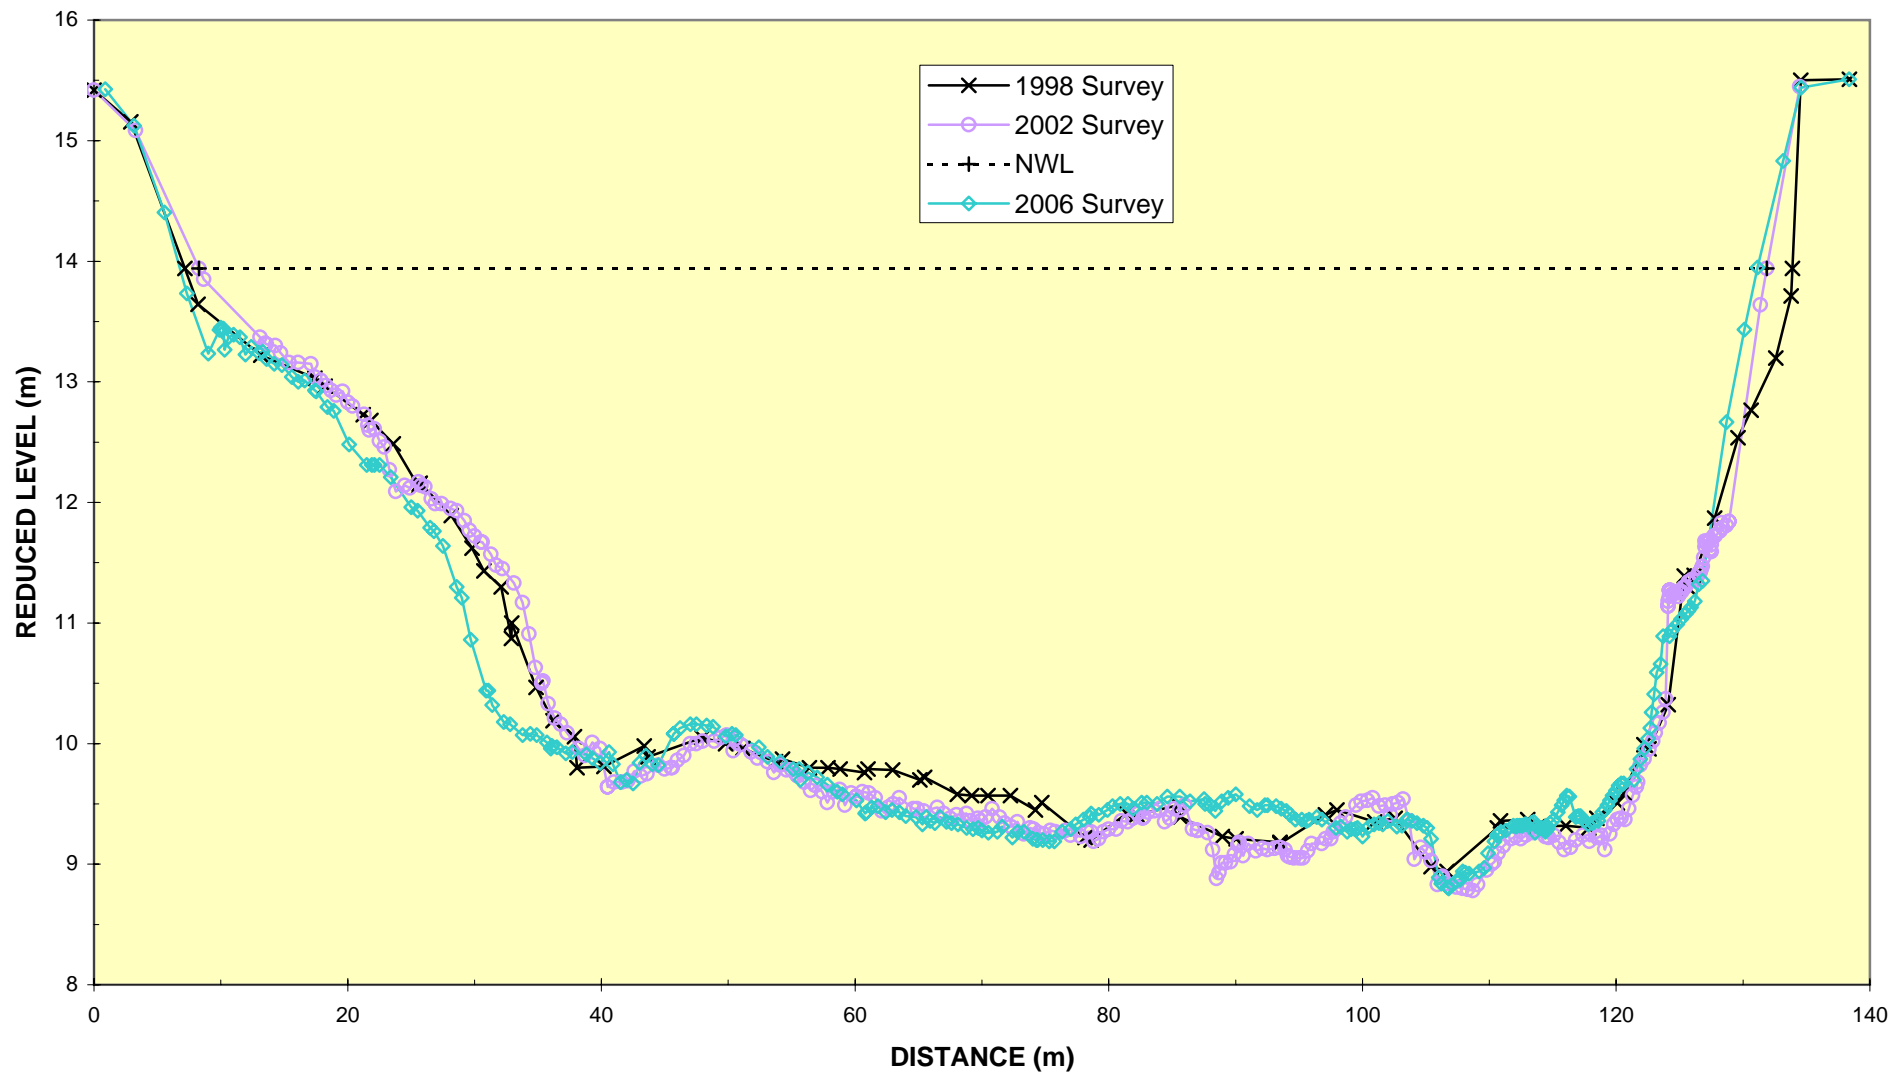


ENVIRONMENT WAIKATO WAIKATO RIVER : CROSSECTION 152A

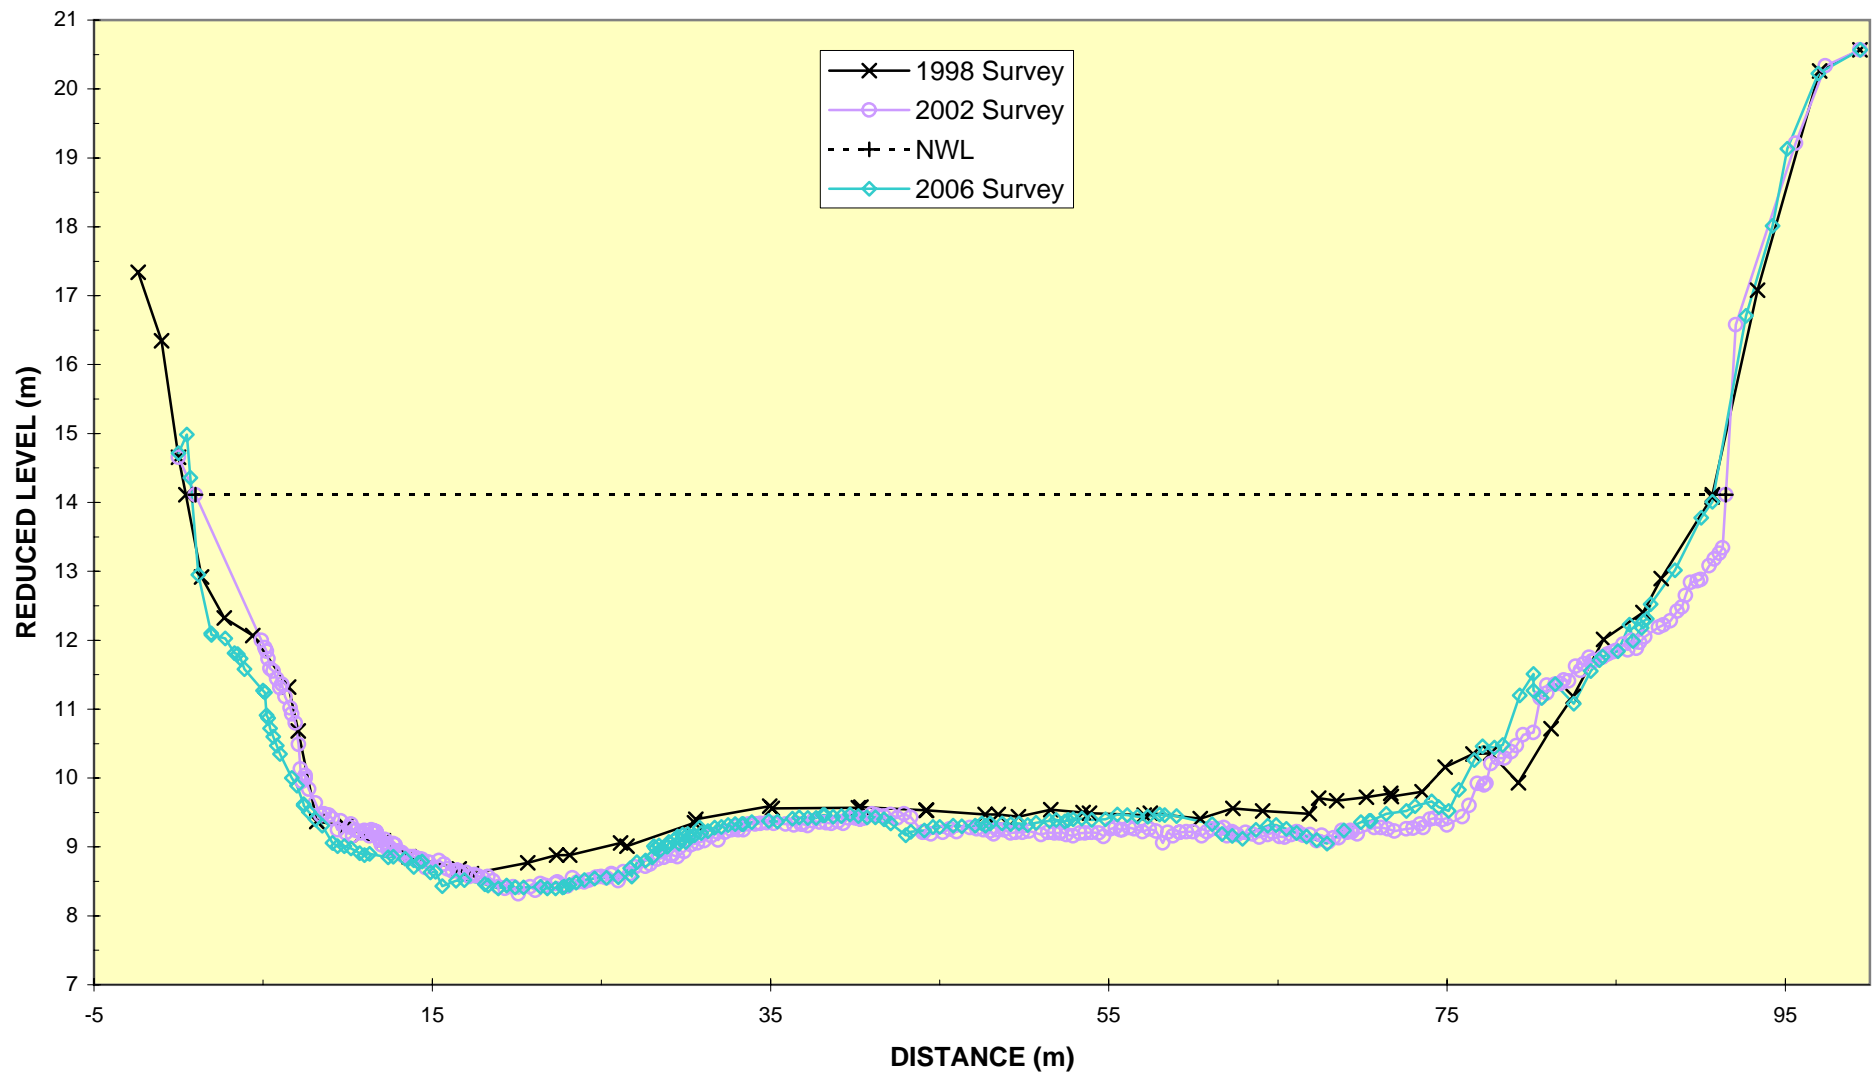


ENVIRONMENT WAIKATO WAIKATO RIVER : CROSSECTION 152B

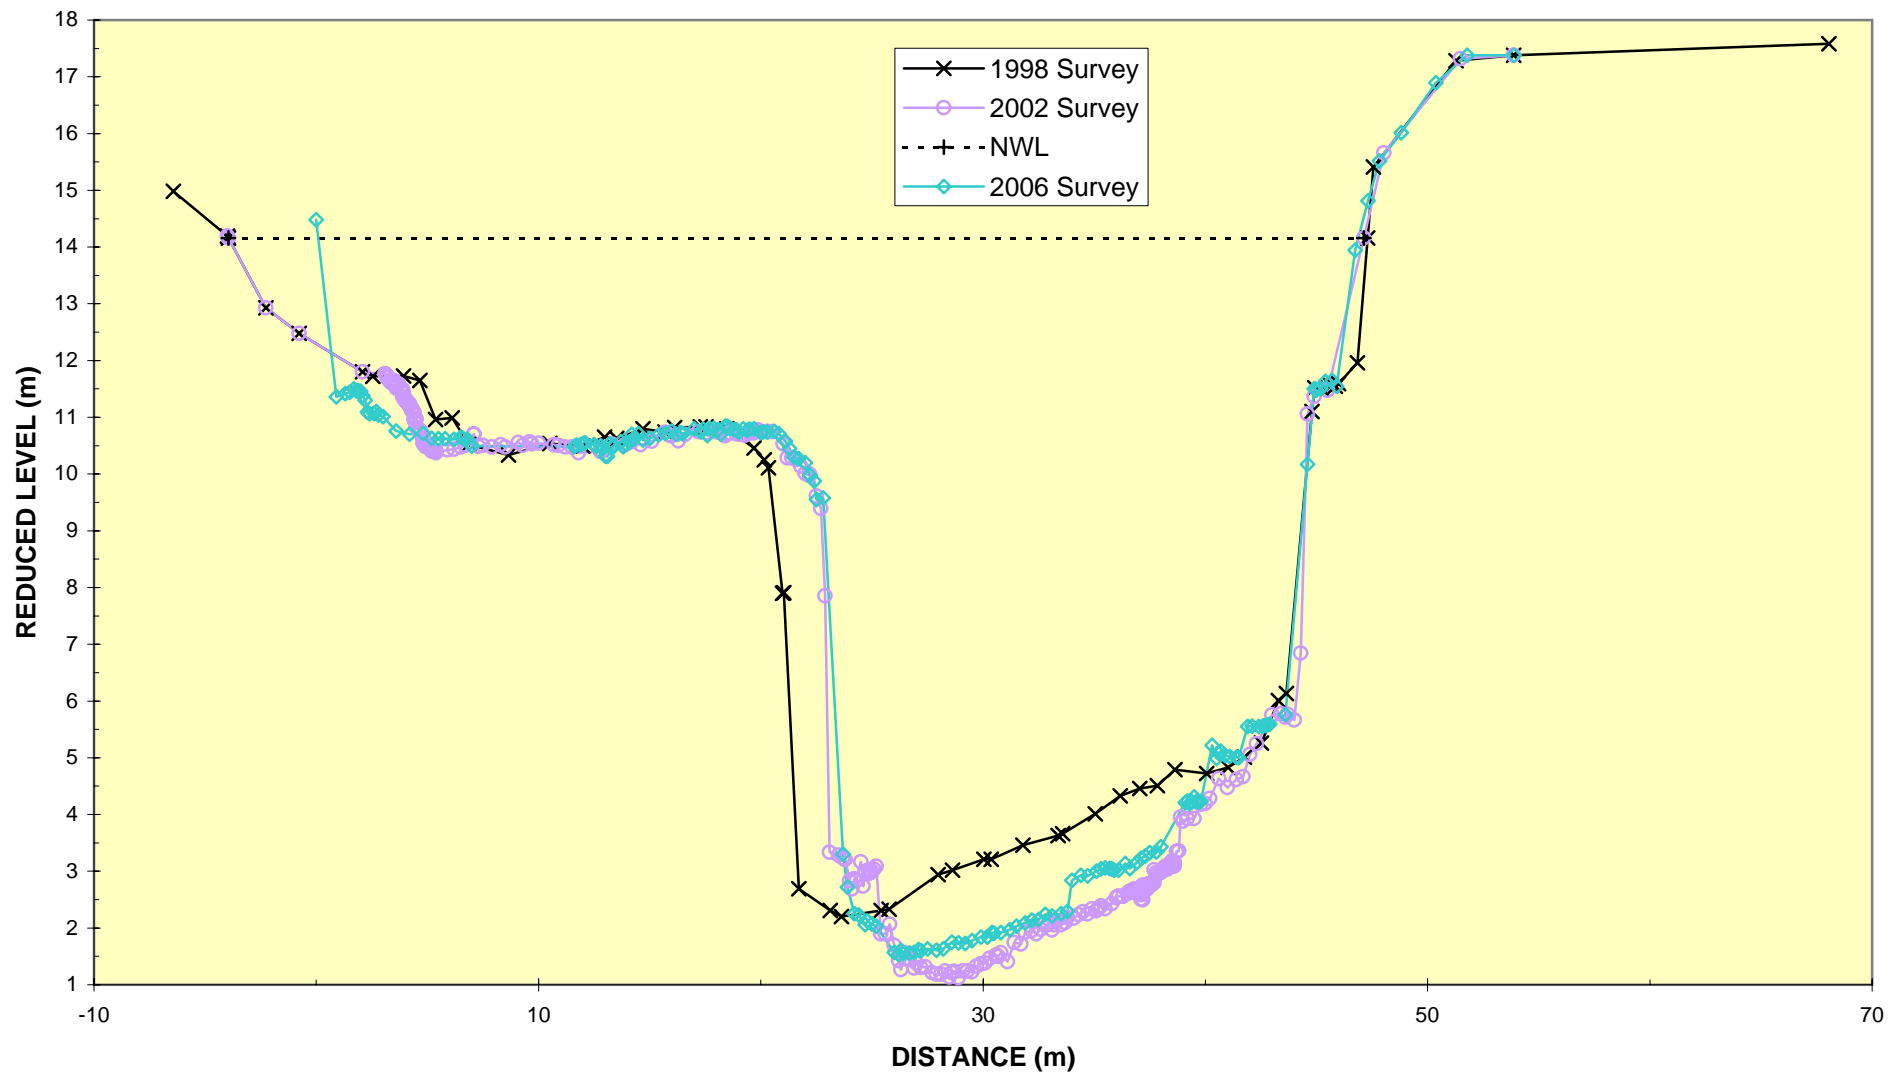


ENVIRONMENT WAIKATO WAIKATO RIVER : CROSSECTION 152C

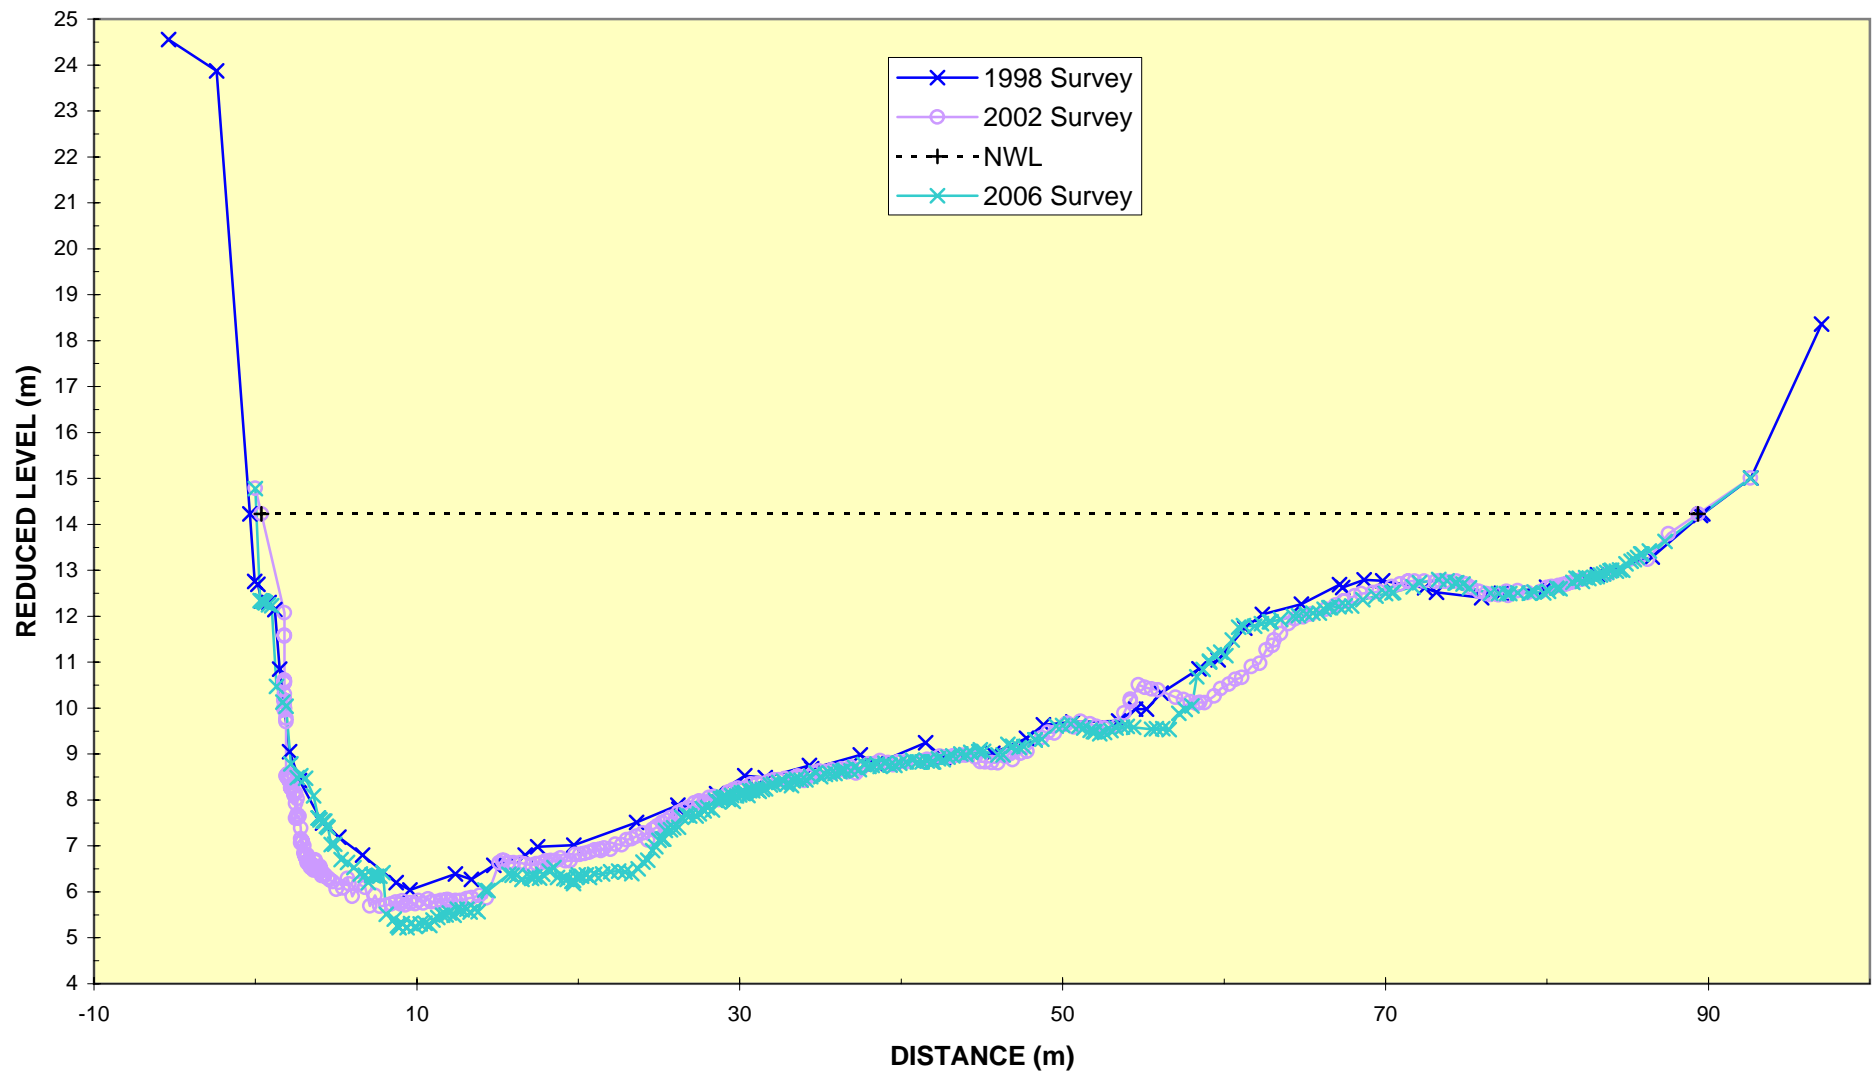


ENVIRONMENT WAIKATO WAIKATO RIVER : CROSSECTION 153 Cobham Bridge

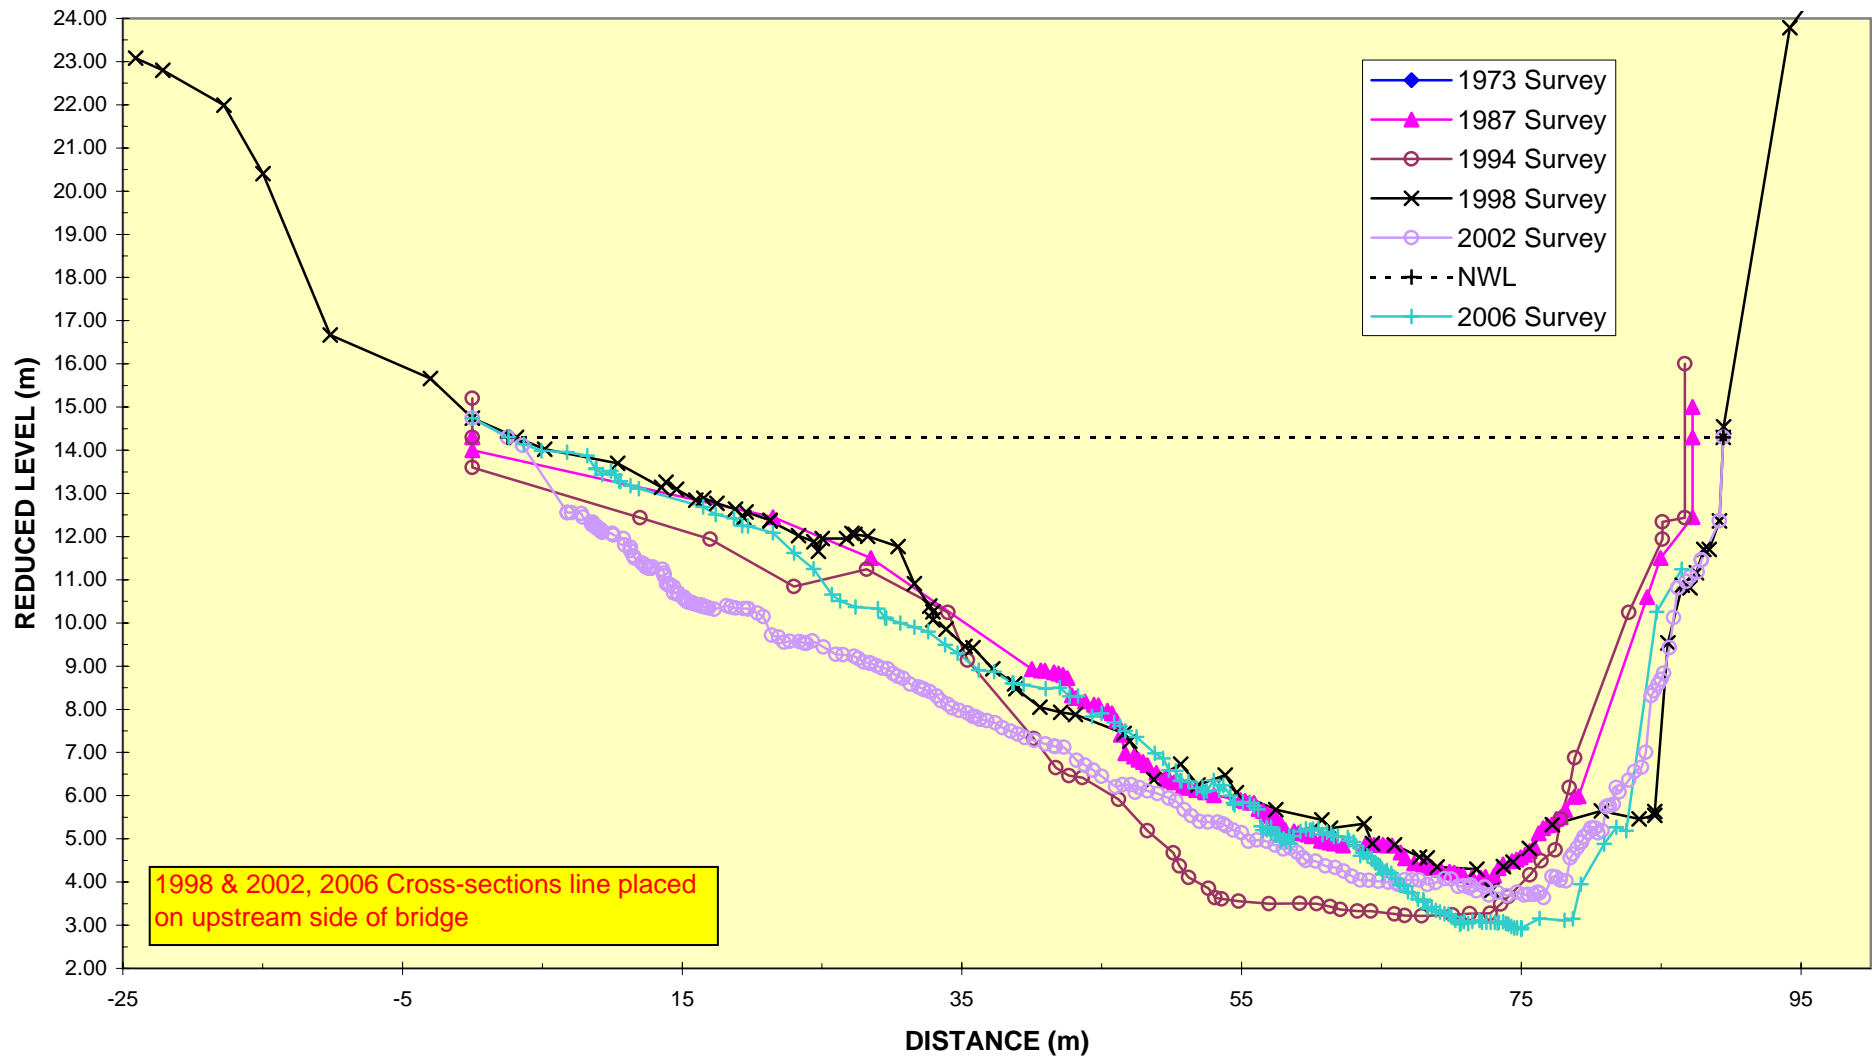


ENVIRONMENT WAIKATO WAIKATO RIVER : CROSSECTION 153A

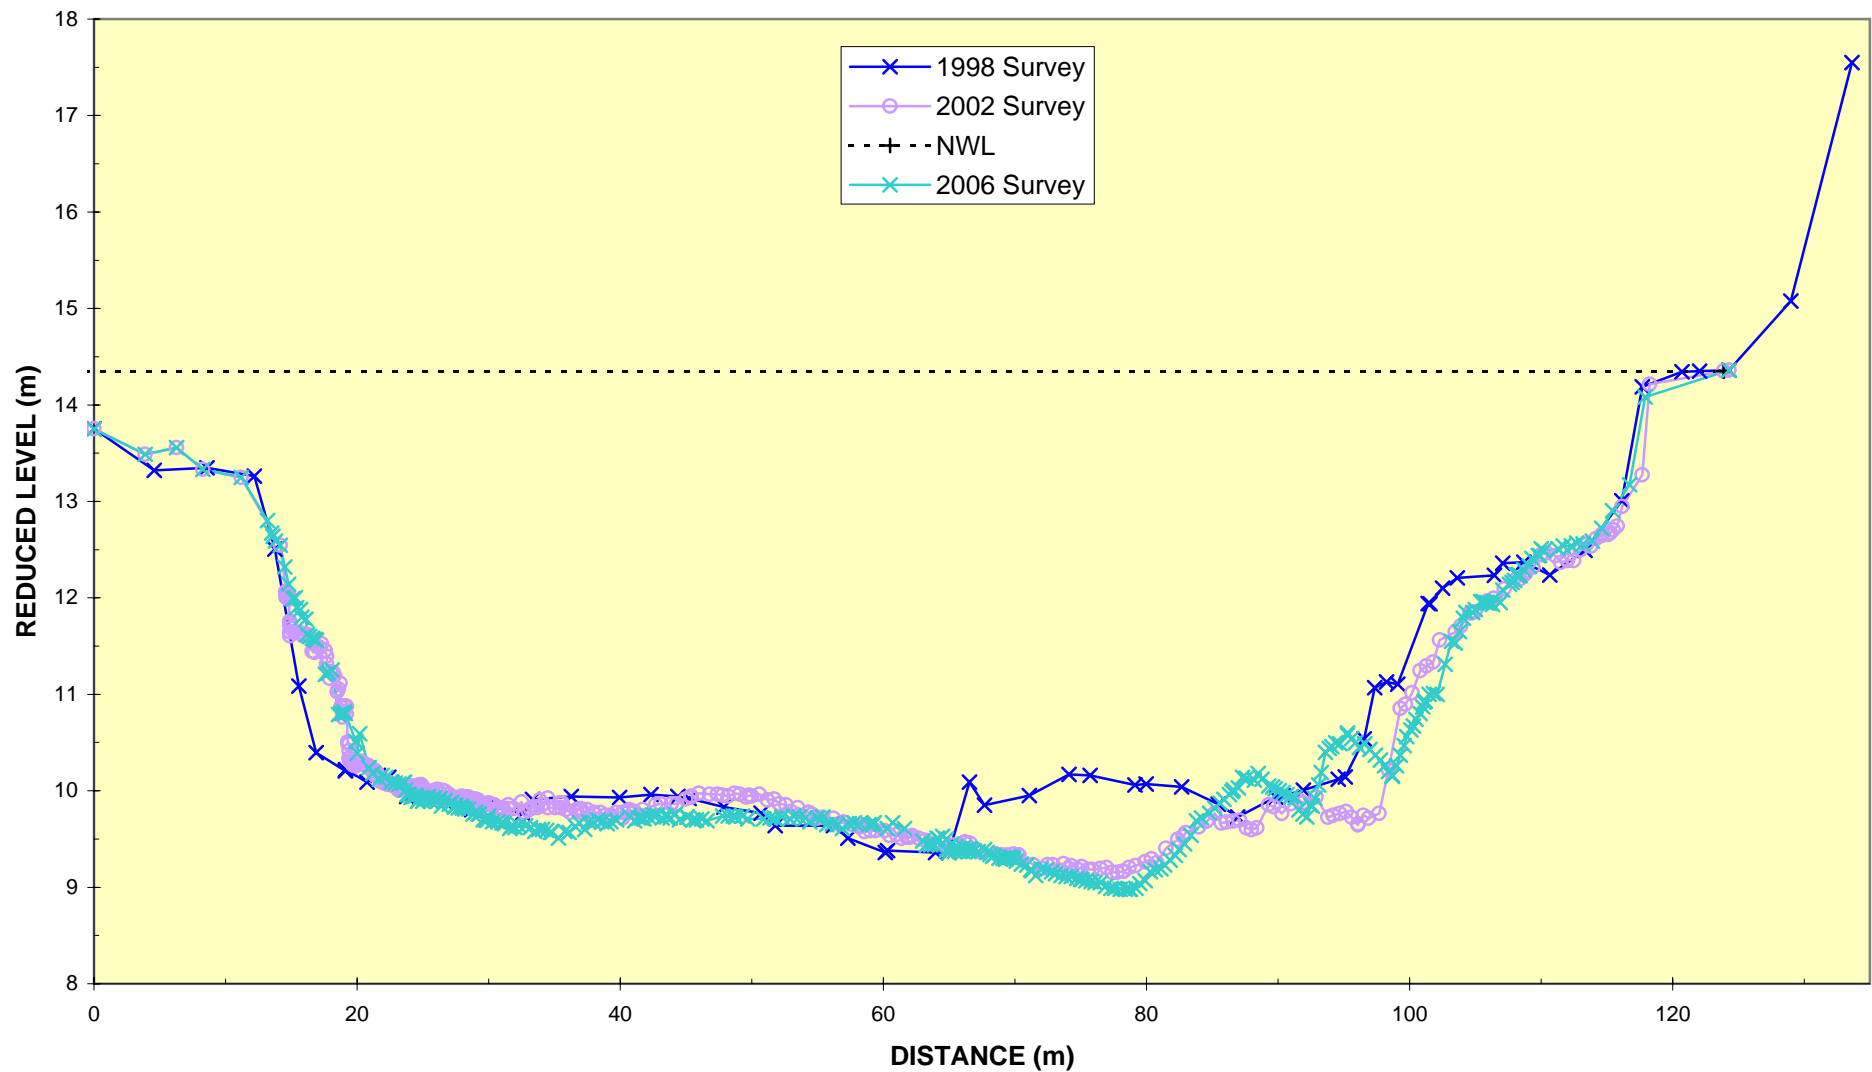


**ENVIRONMENT WAIKATO
WAIKATO RIVER : CROSSECTION 153Z
HCC - Hamilton Gardens**

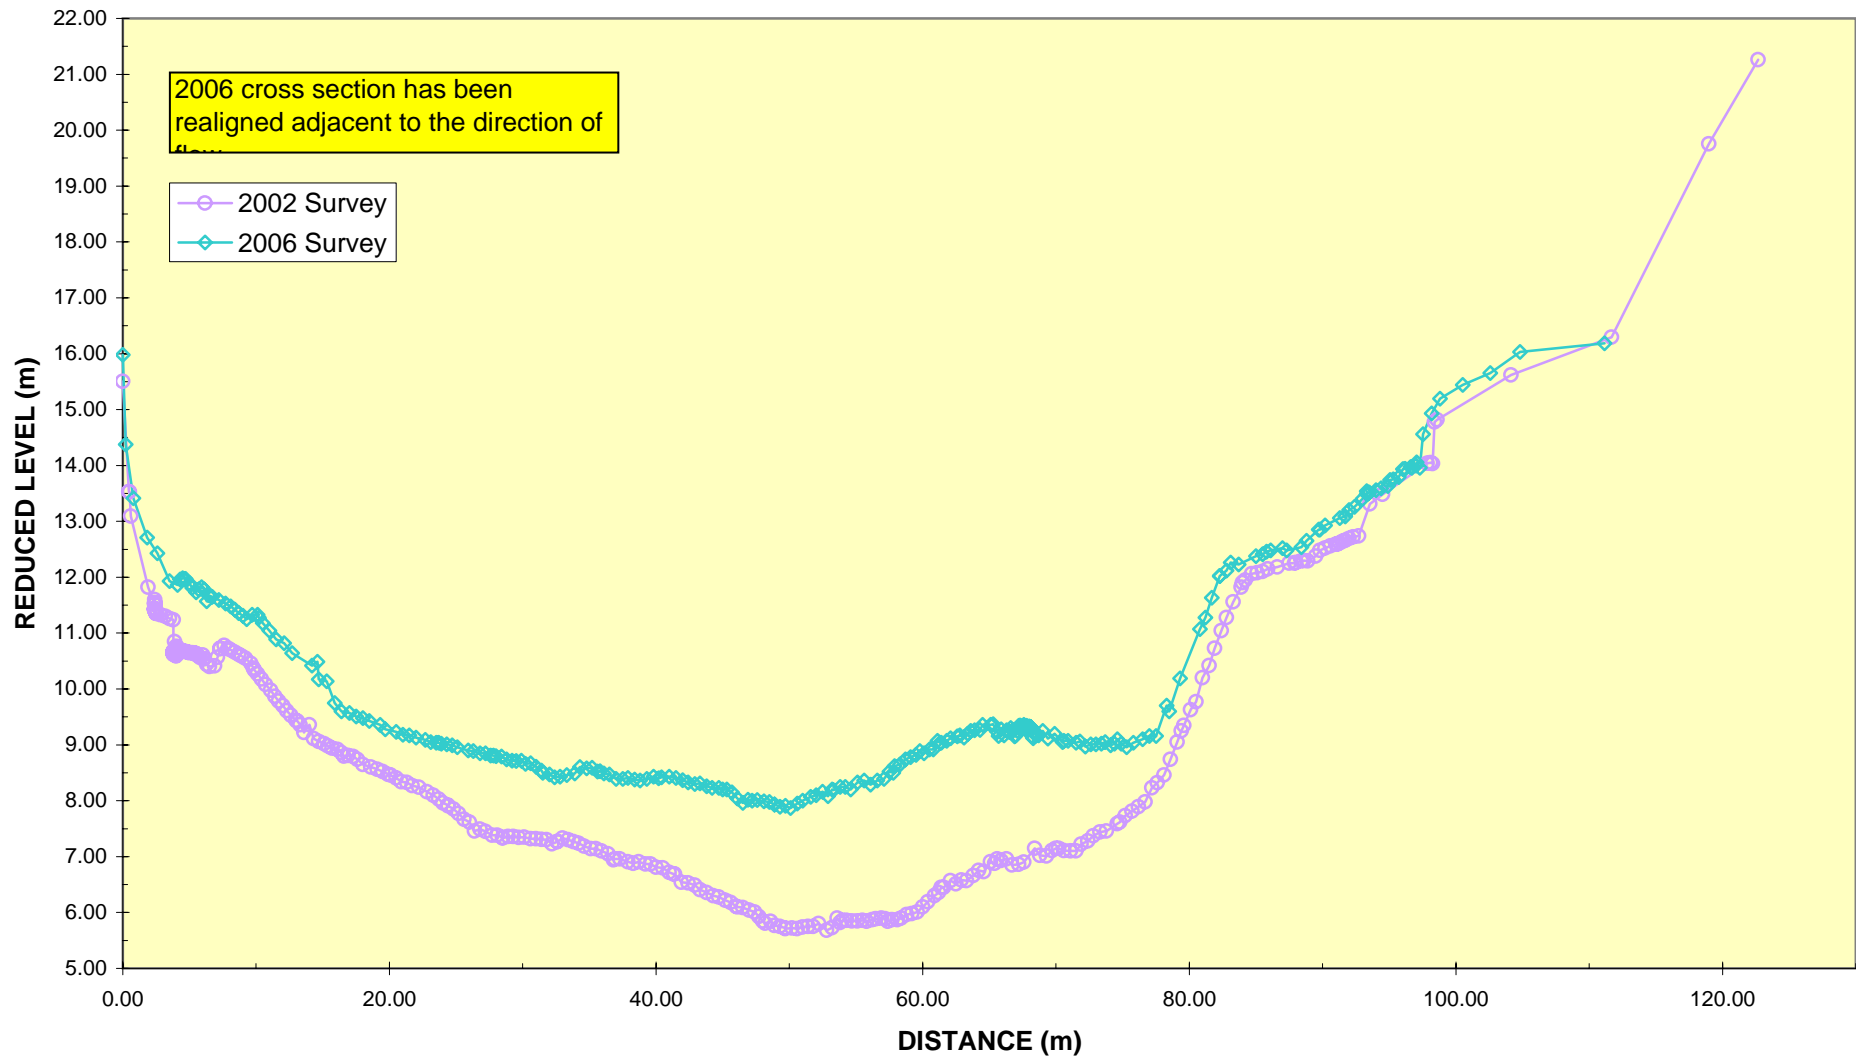


ENVIRONMENT WAIKATO WAIKATO RIVER : CROSSECTION 153B

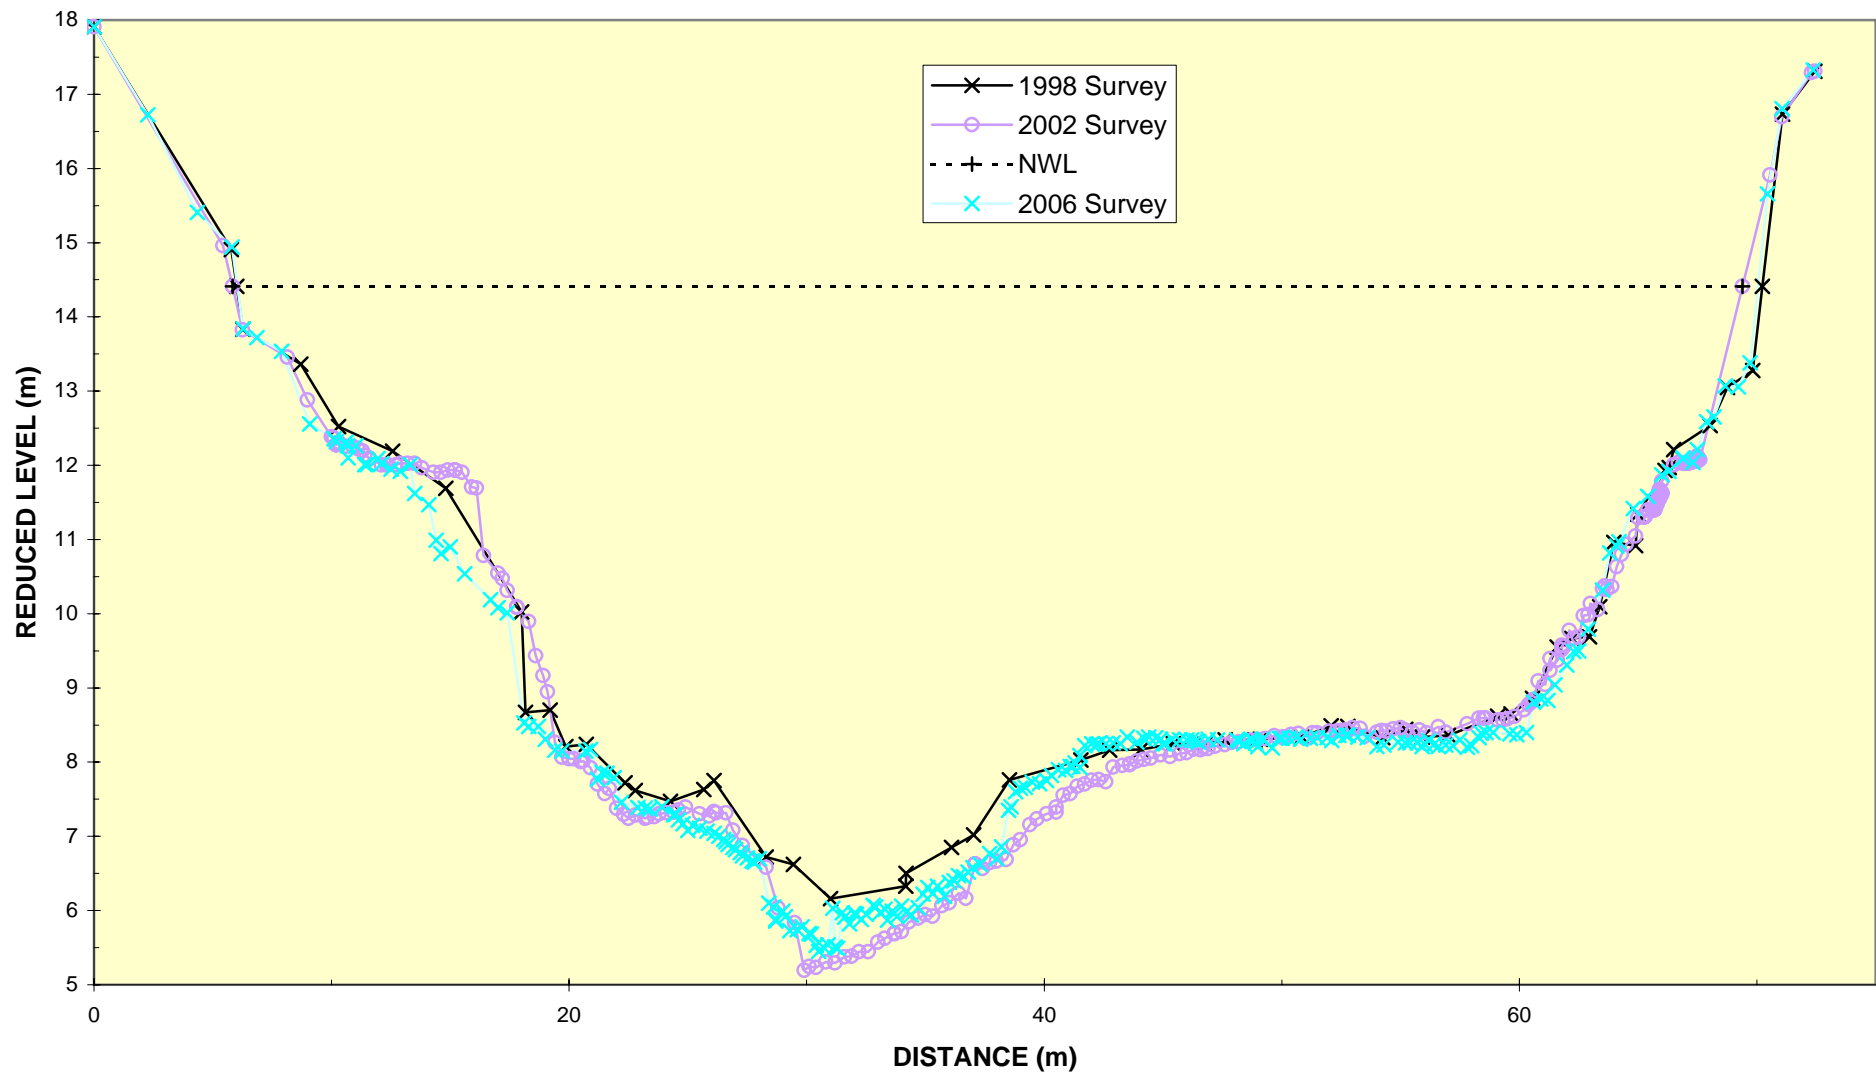


**ENVIRONMENT WAIKATO
WAIKATO RIVER : CROSSECTION 154
Water Treatment Plant**

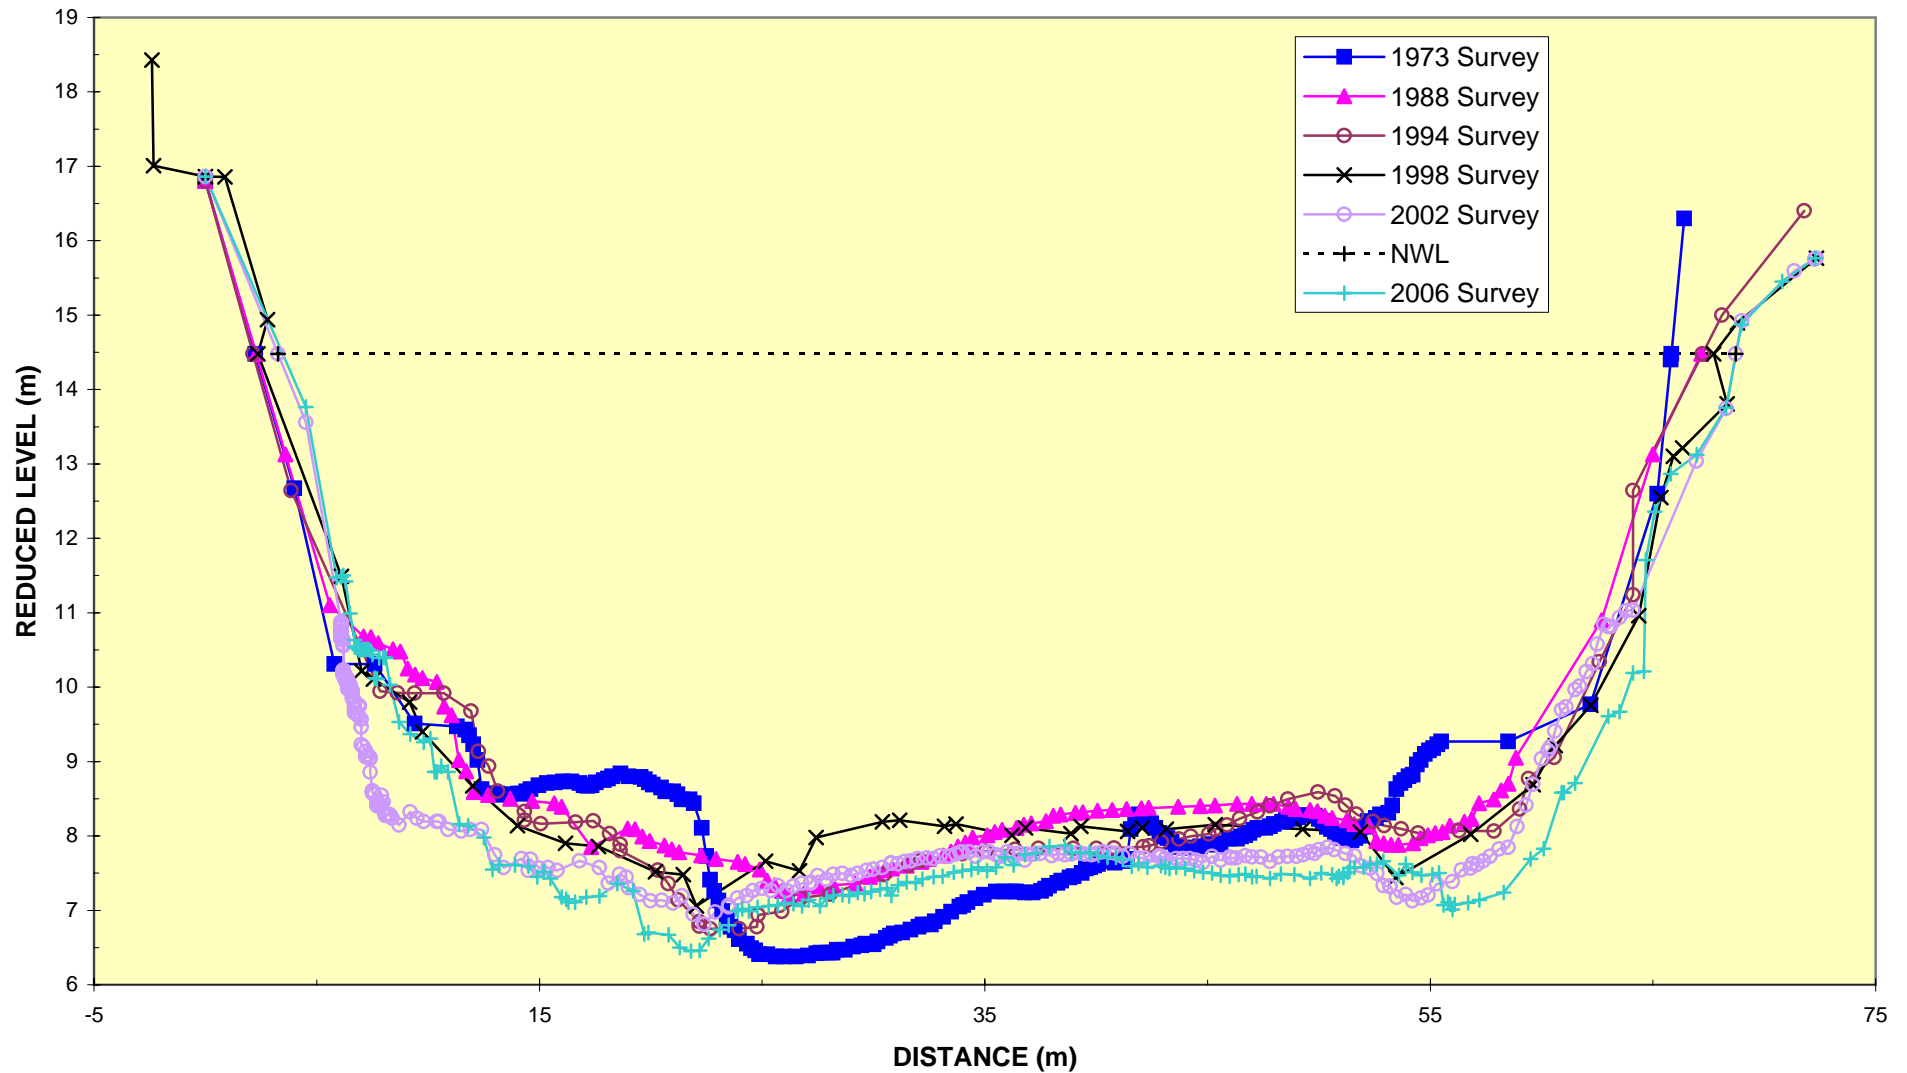


ENVIRONMENT WAIKATO WAIKATO RIVER : CROSSECTION 154A

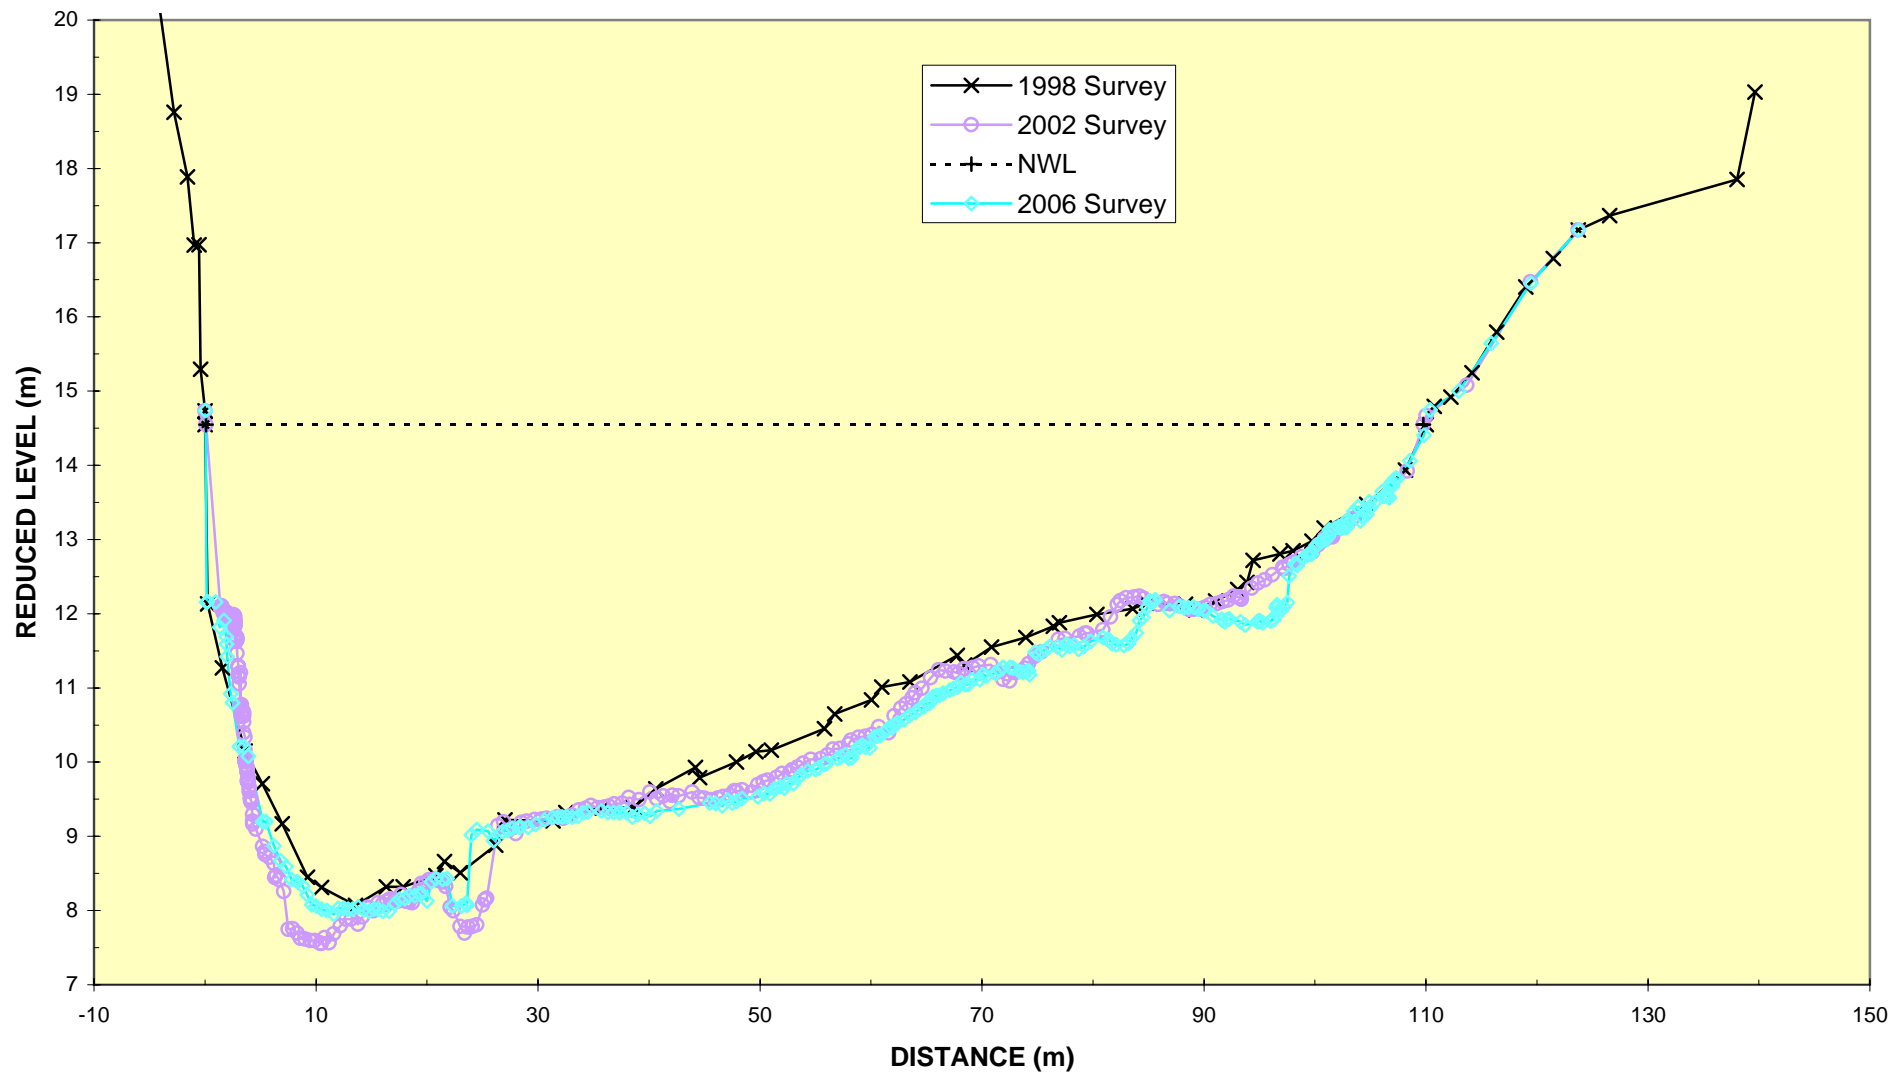


ENVIRONMENT WAIKATO WAIKATO RIVER : CROSSECTION 154B

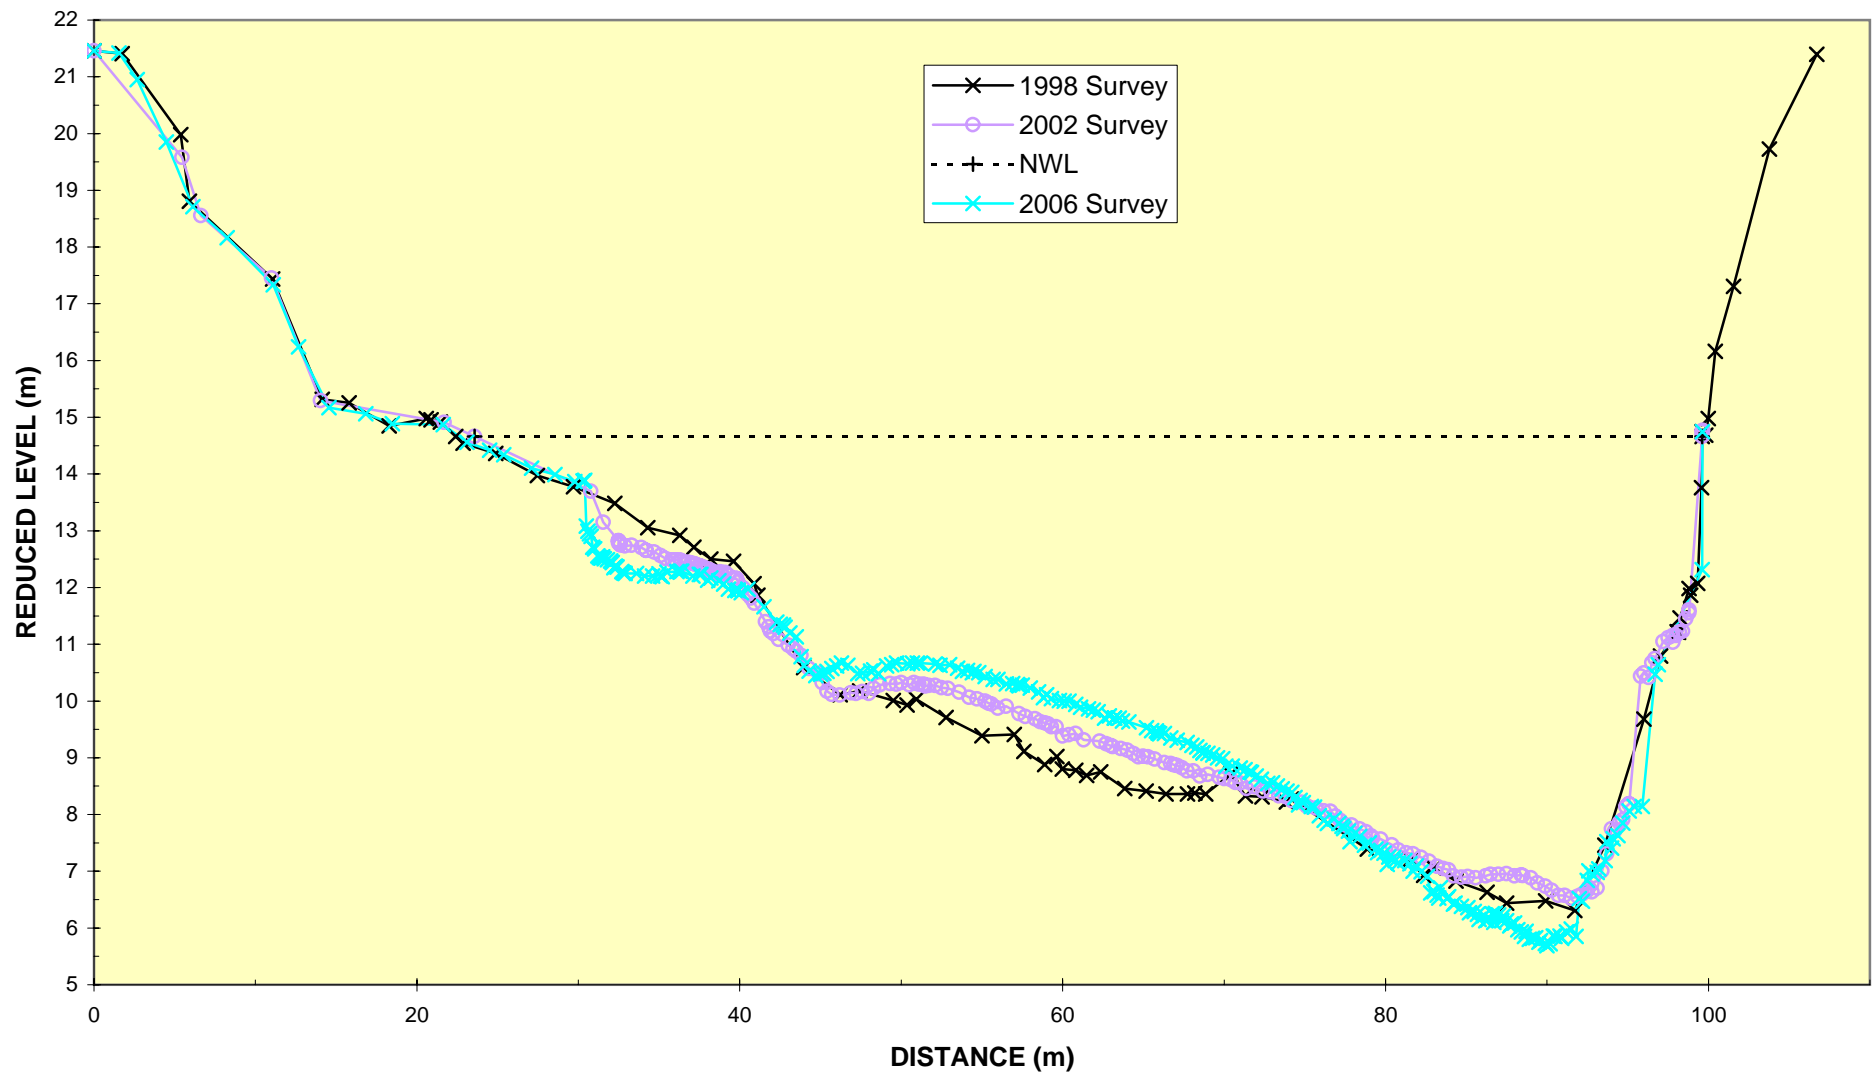


ENVIRONMENT WAIKATO WAIKATO RIVER : CROSSECTION 155

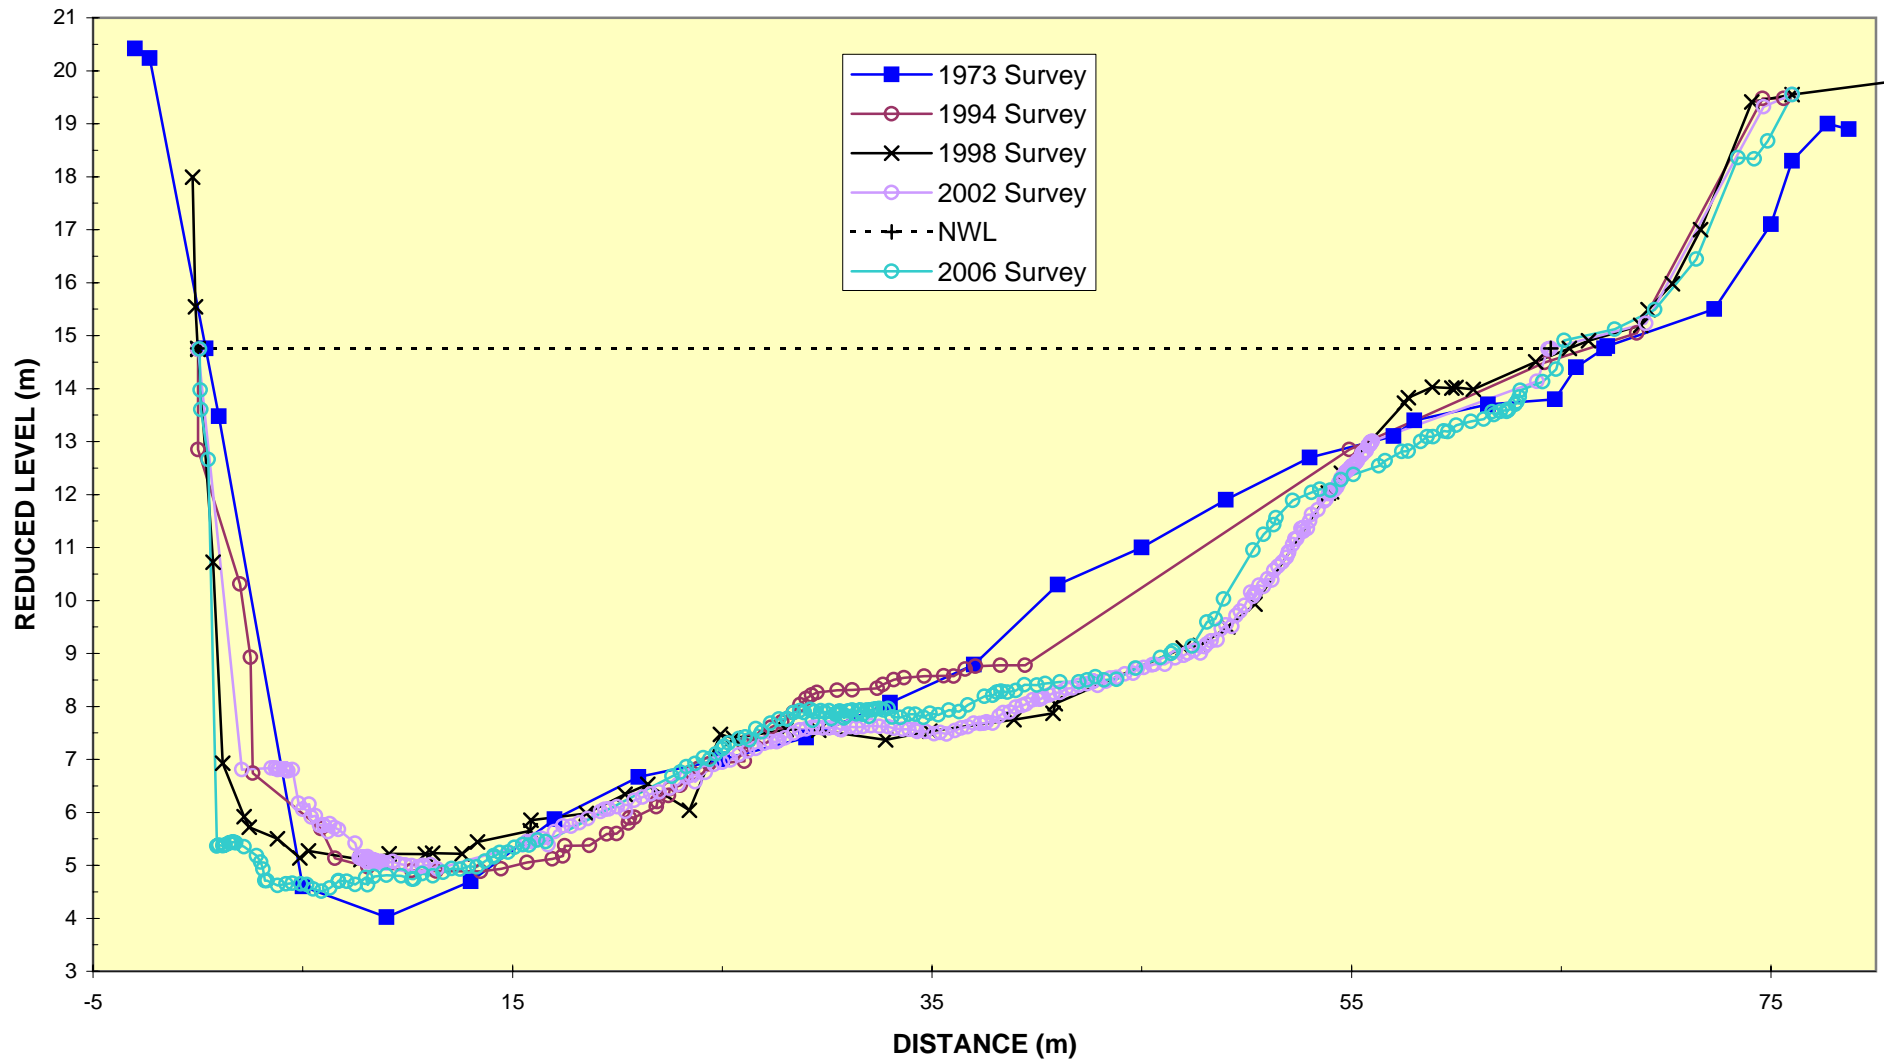


ENVIRONMENT WAIKATO WAIKATO RIVER : CROSSECTION 155A

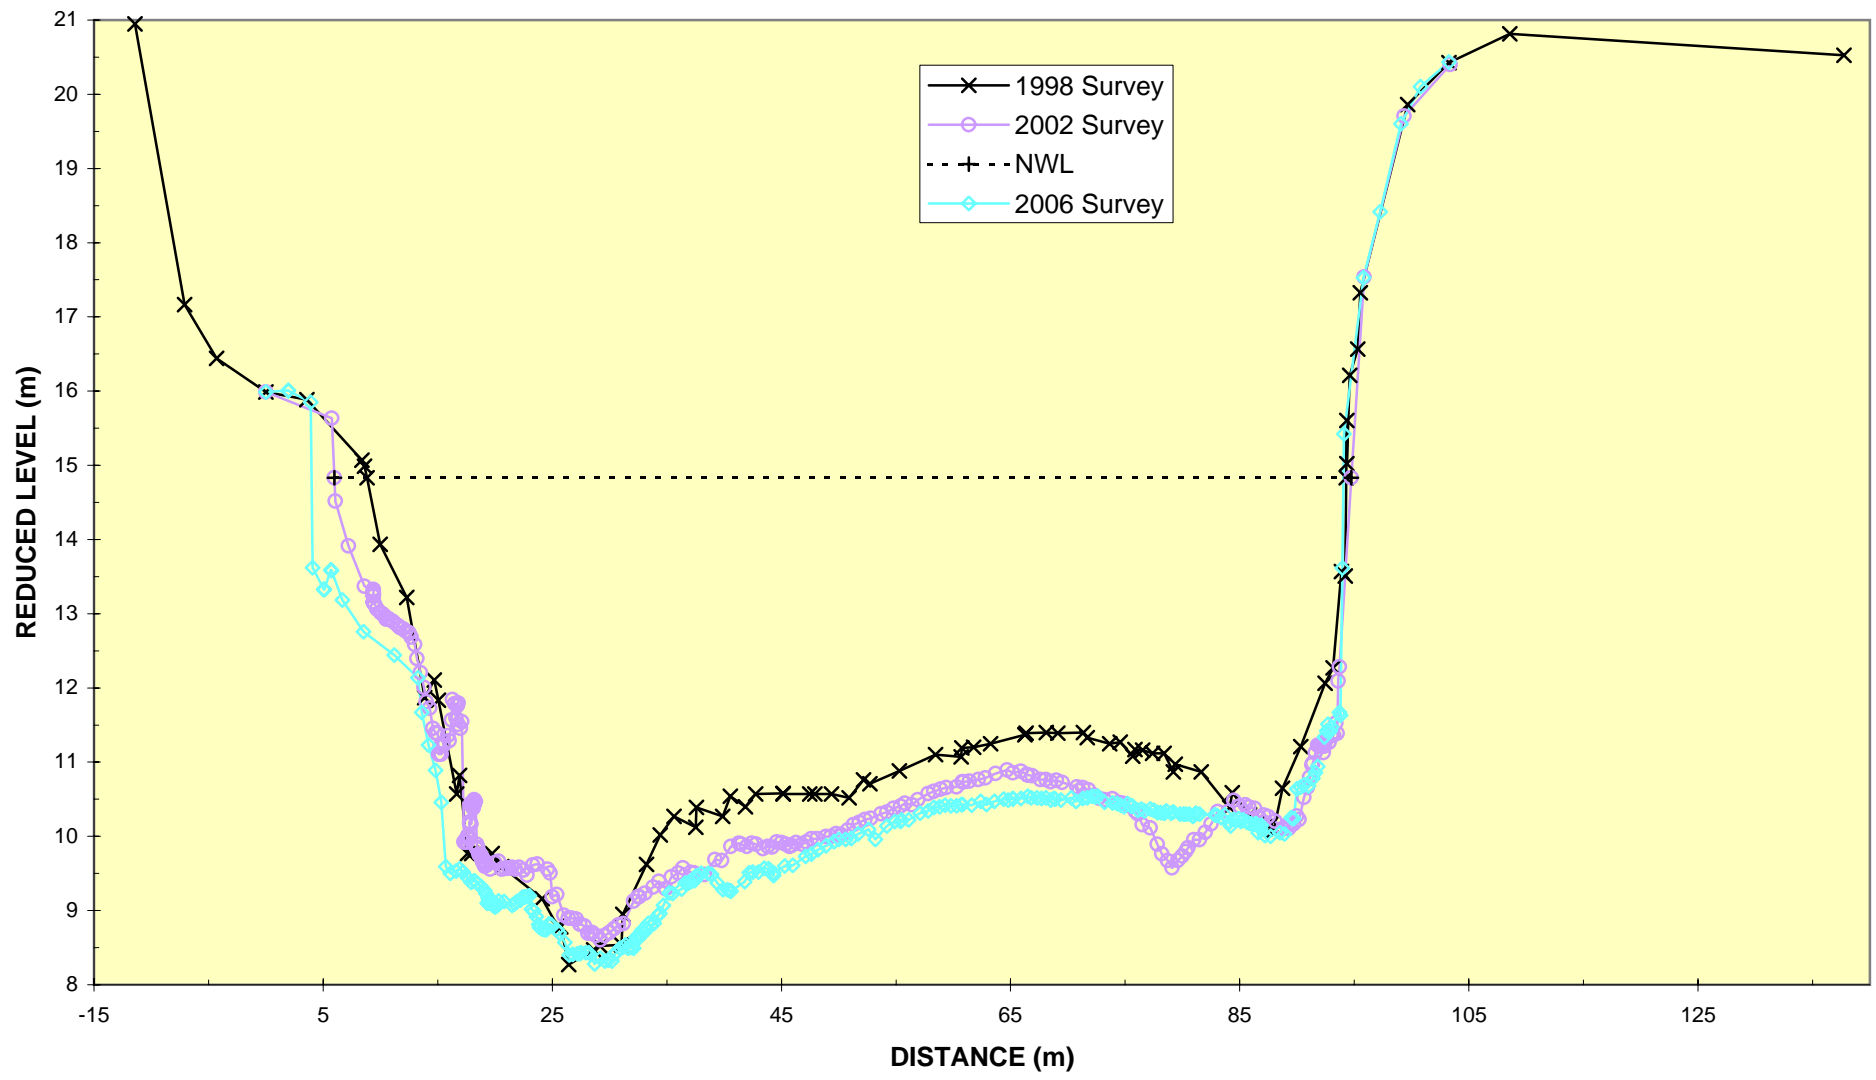

ENVIRONMENT WAIKATO WAIKATO RIVER : CROSSECTION 156

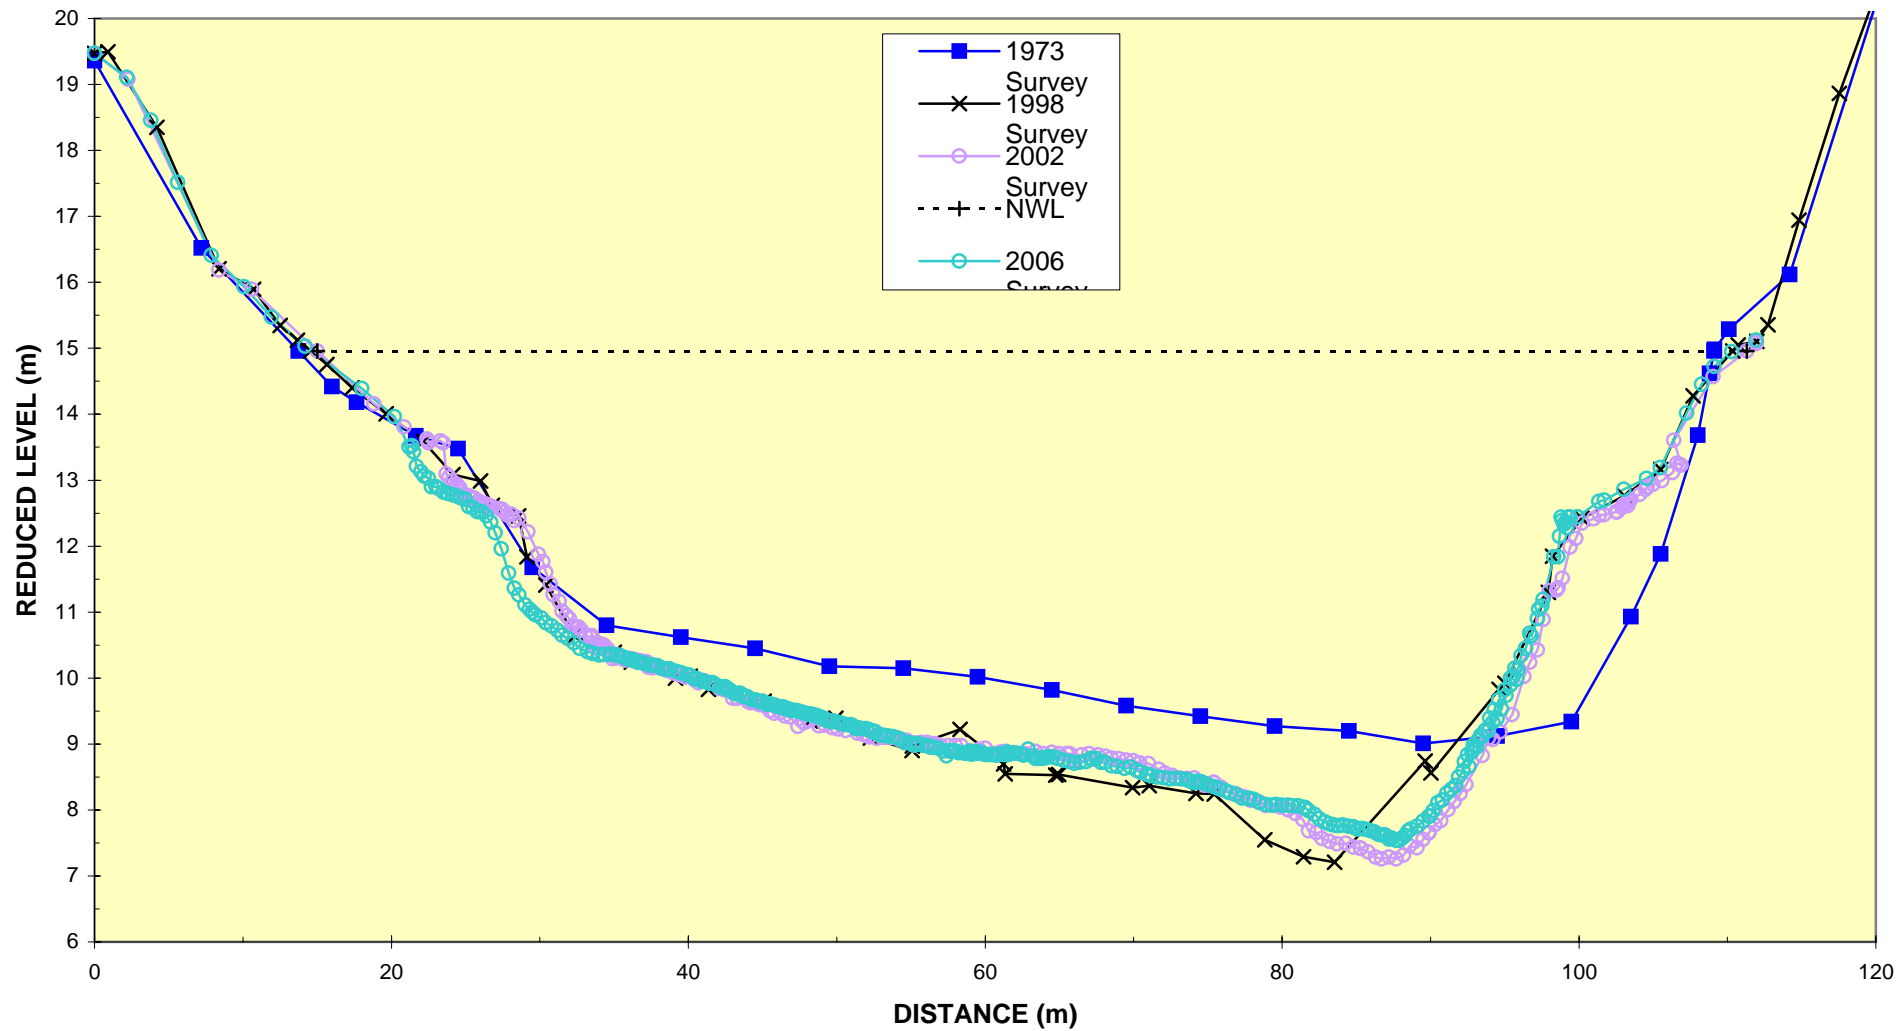


ENVIRONMENT WAIKATO WAIKATO RIVER : CROSSECTION 156A

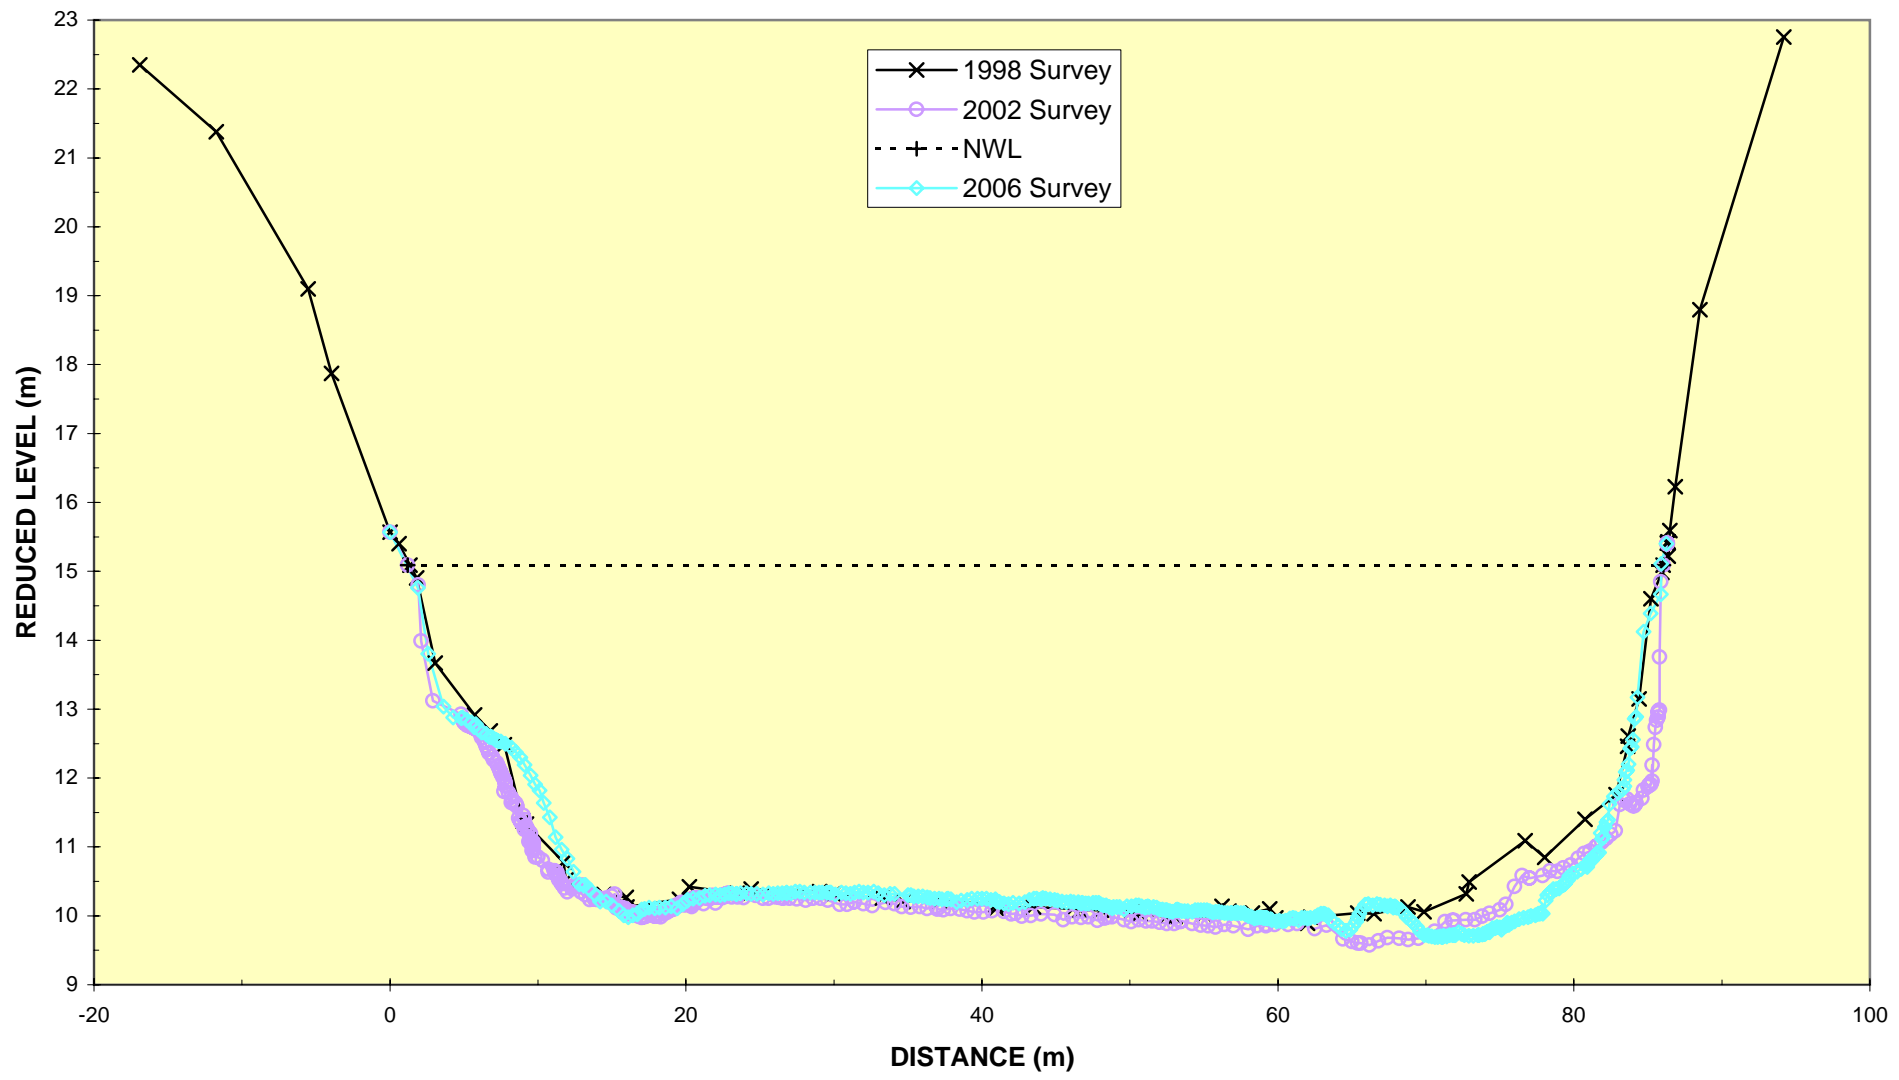


Out


ENVIRONMENT WAIKATO WAIKATO RIVER : CROSSECTION 157

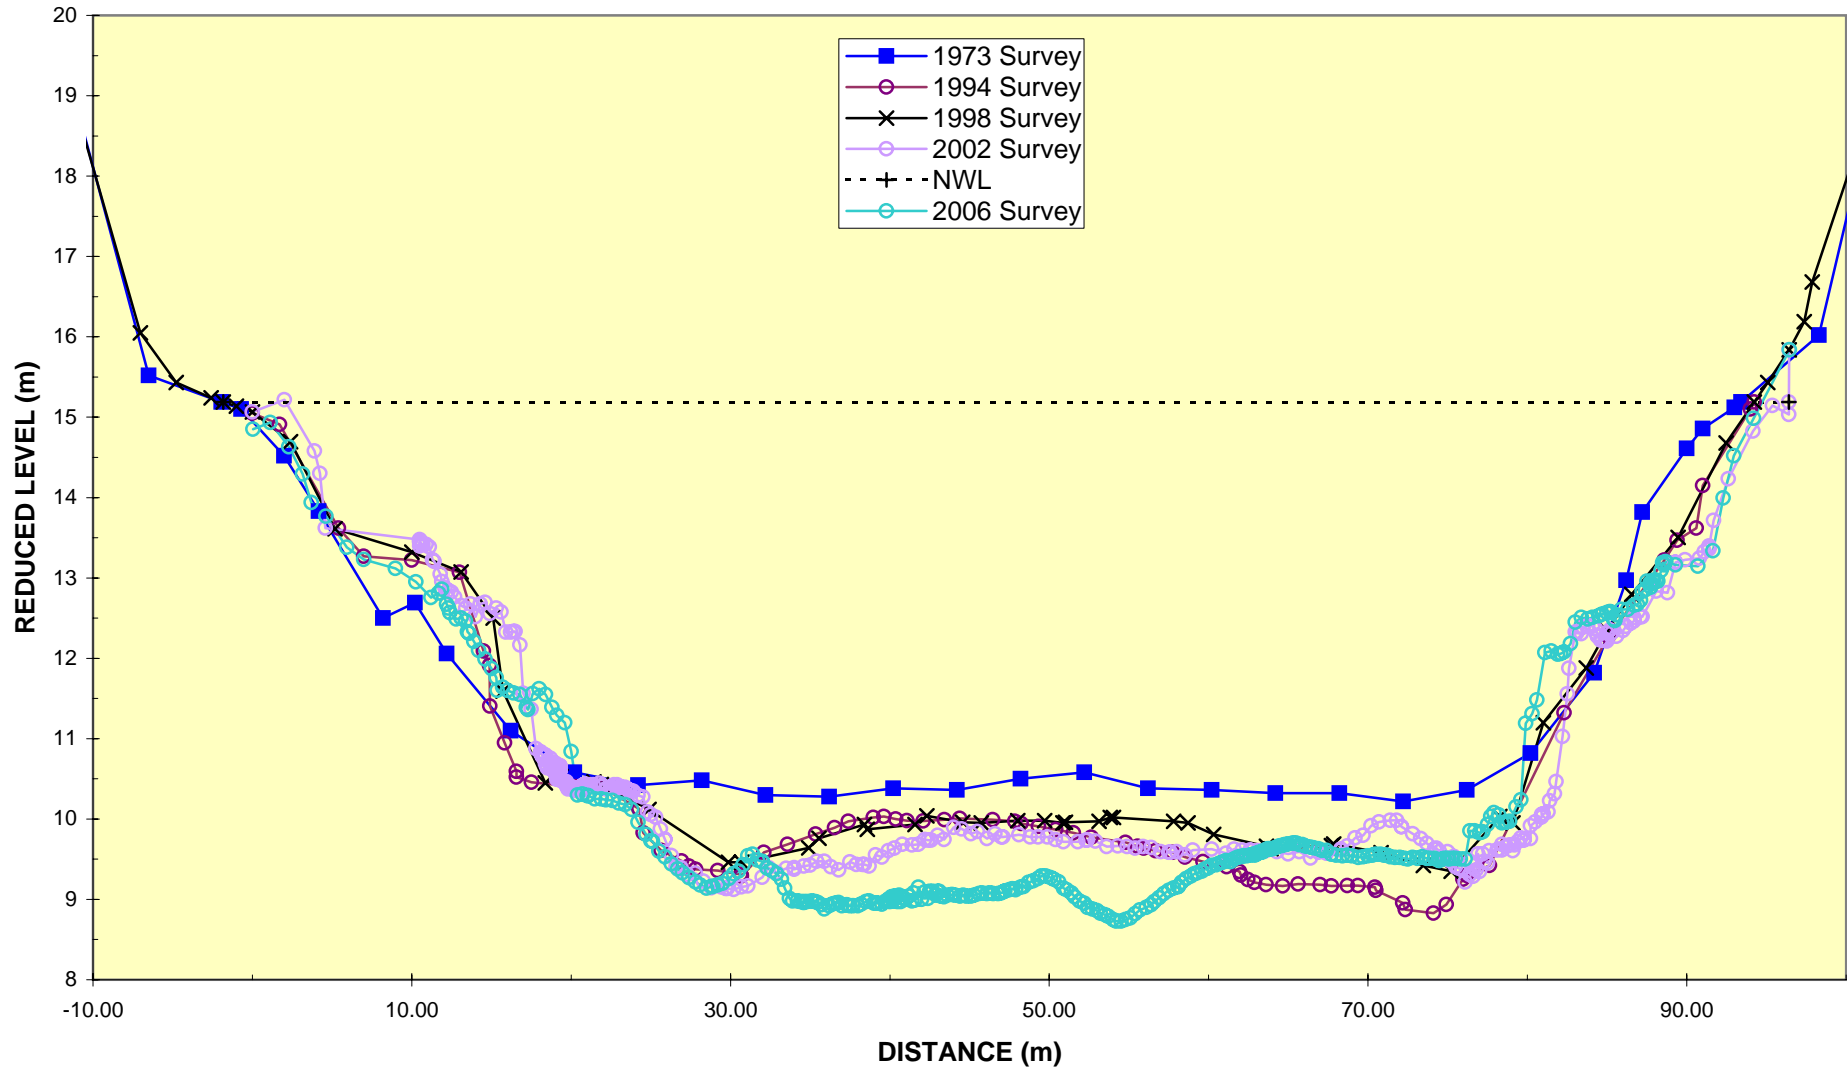


ENVIRONMENT WAIKATO WAIKATO RIVER : CROSSECTION 157A

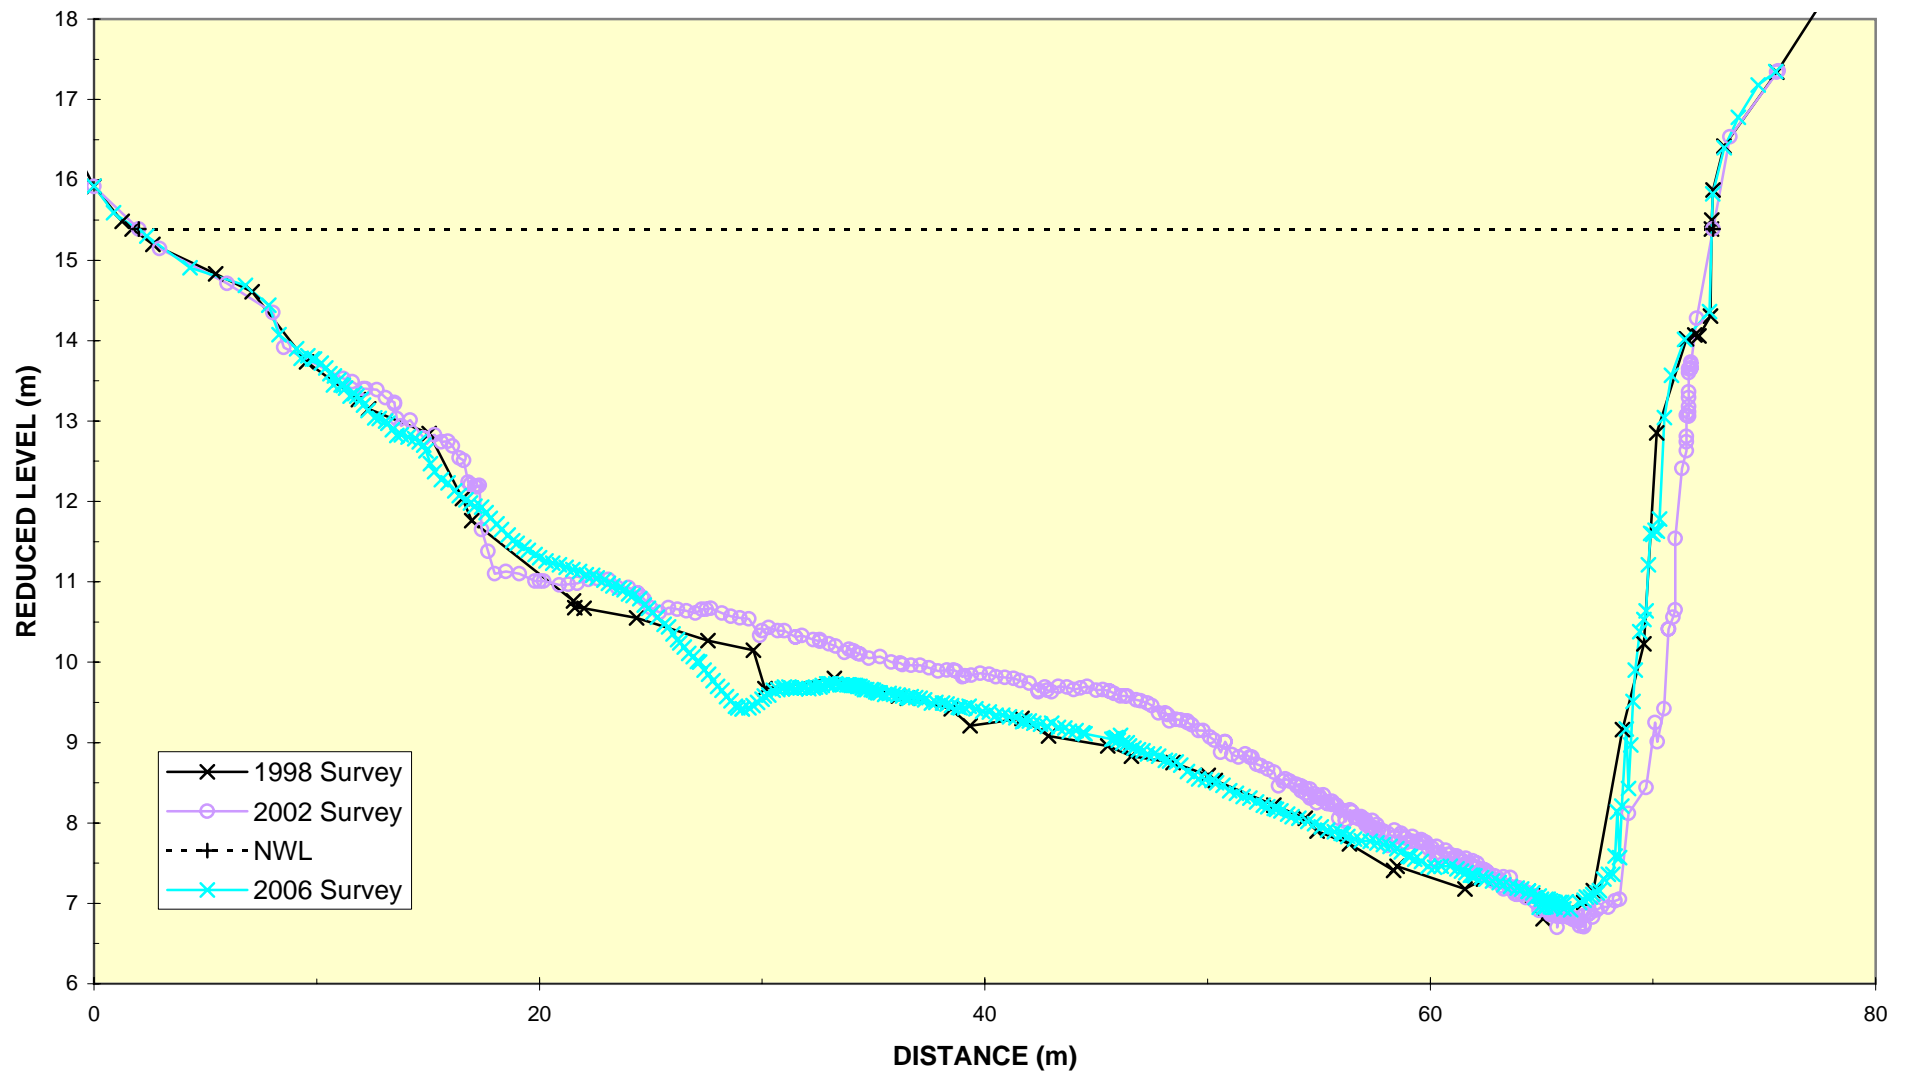

ENVIRONMENT WAIKATO WAIKATO RIVER : CROSS SECTION 157G

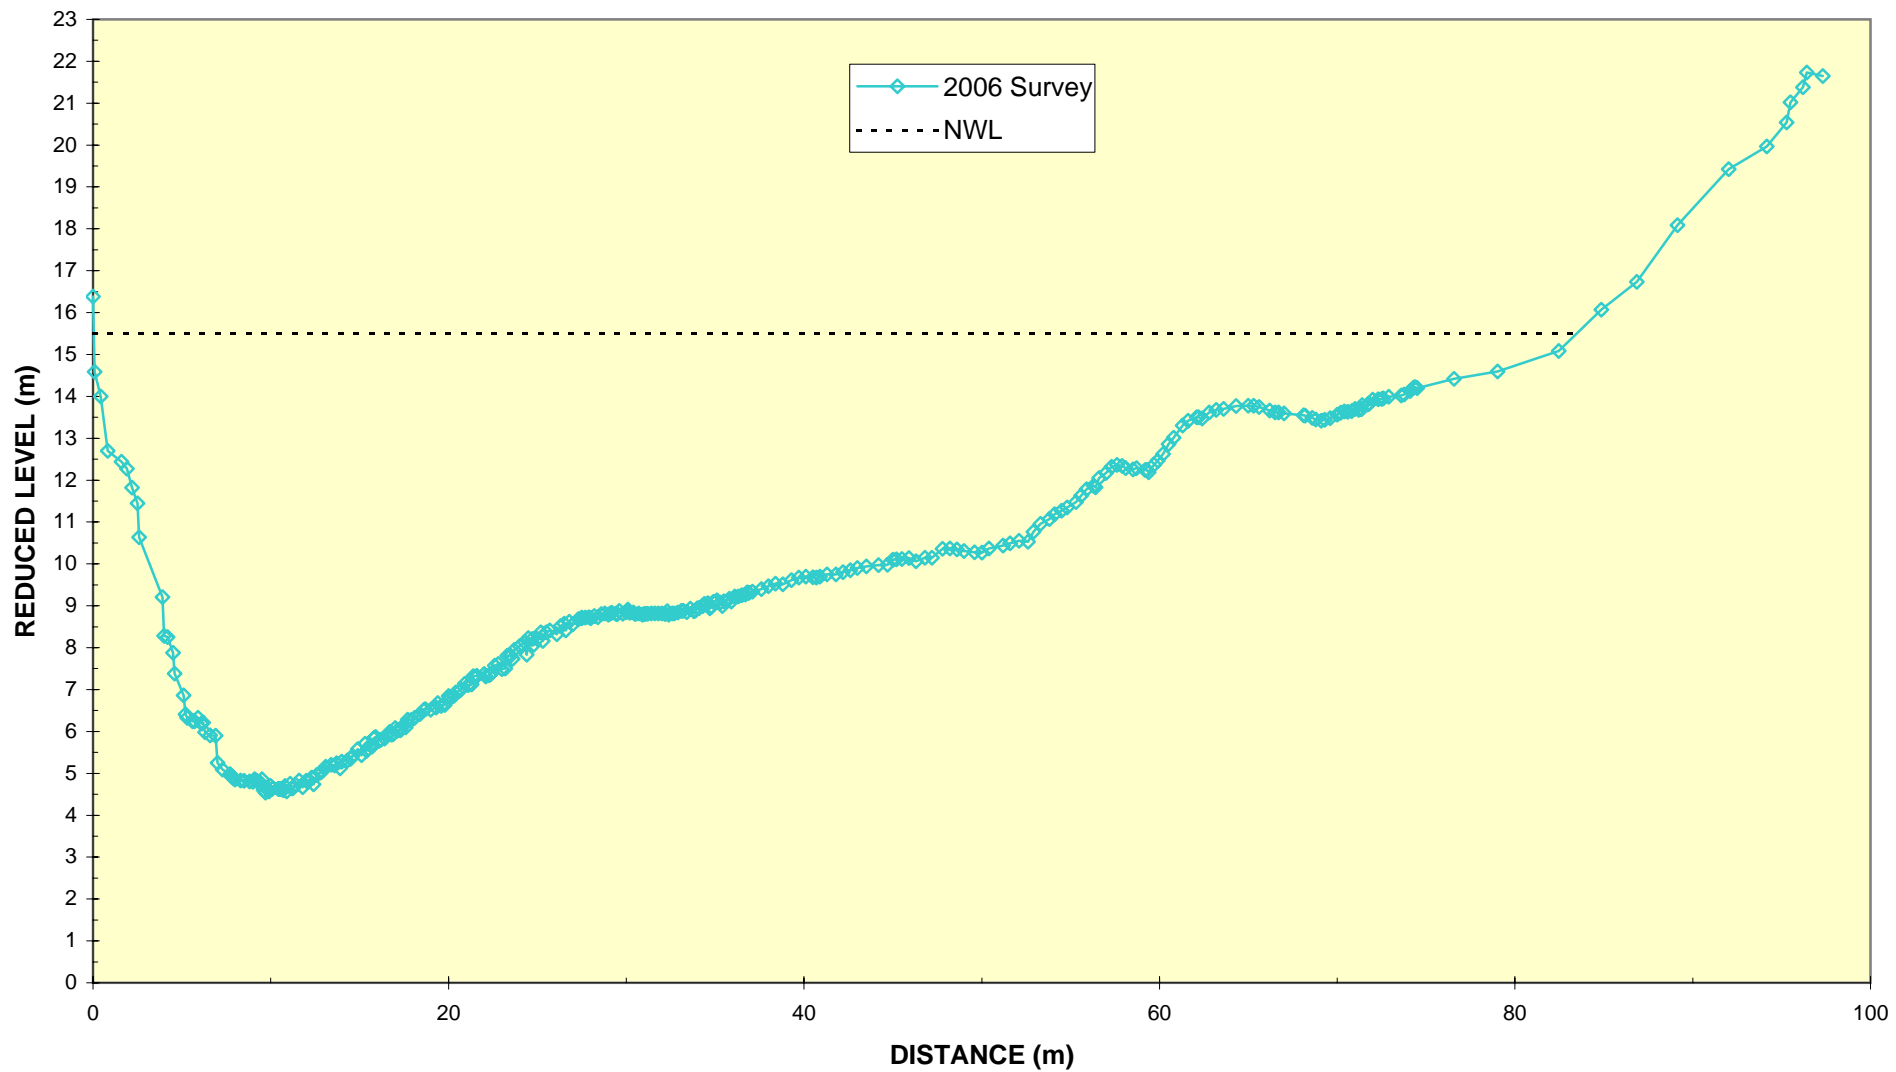

ENVIRONMENT WAIKATO WAIKATO RIVER : CROSSECTION 157B

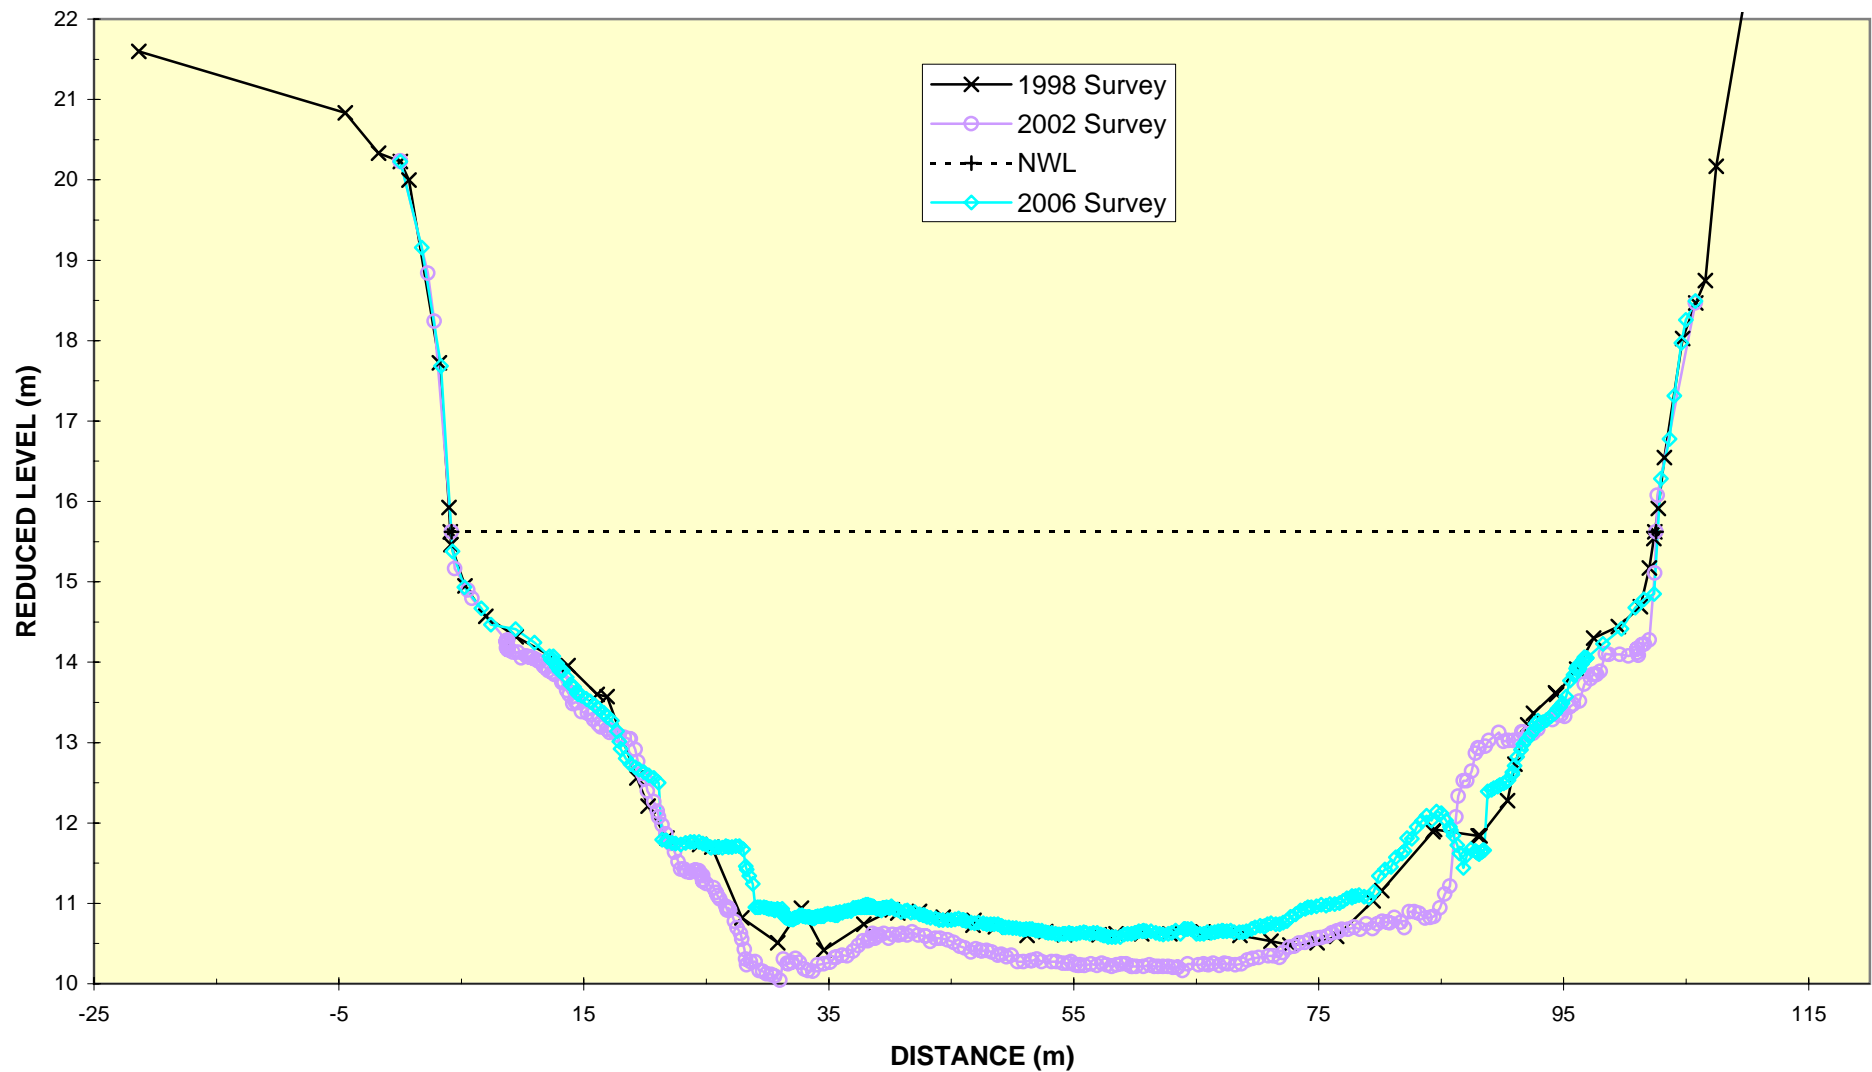

ENVIRONMENT WAIKATO WAIKATO RIVER : CROSSECTION 158

